


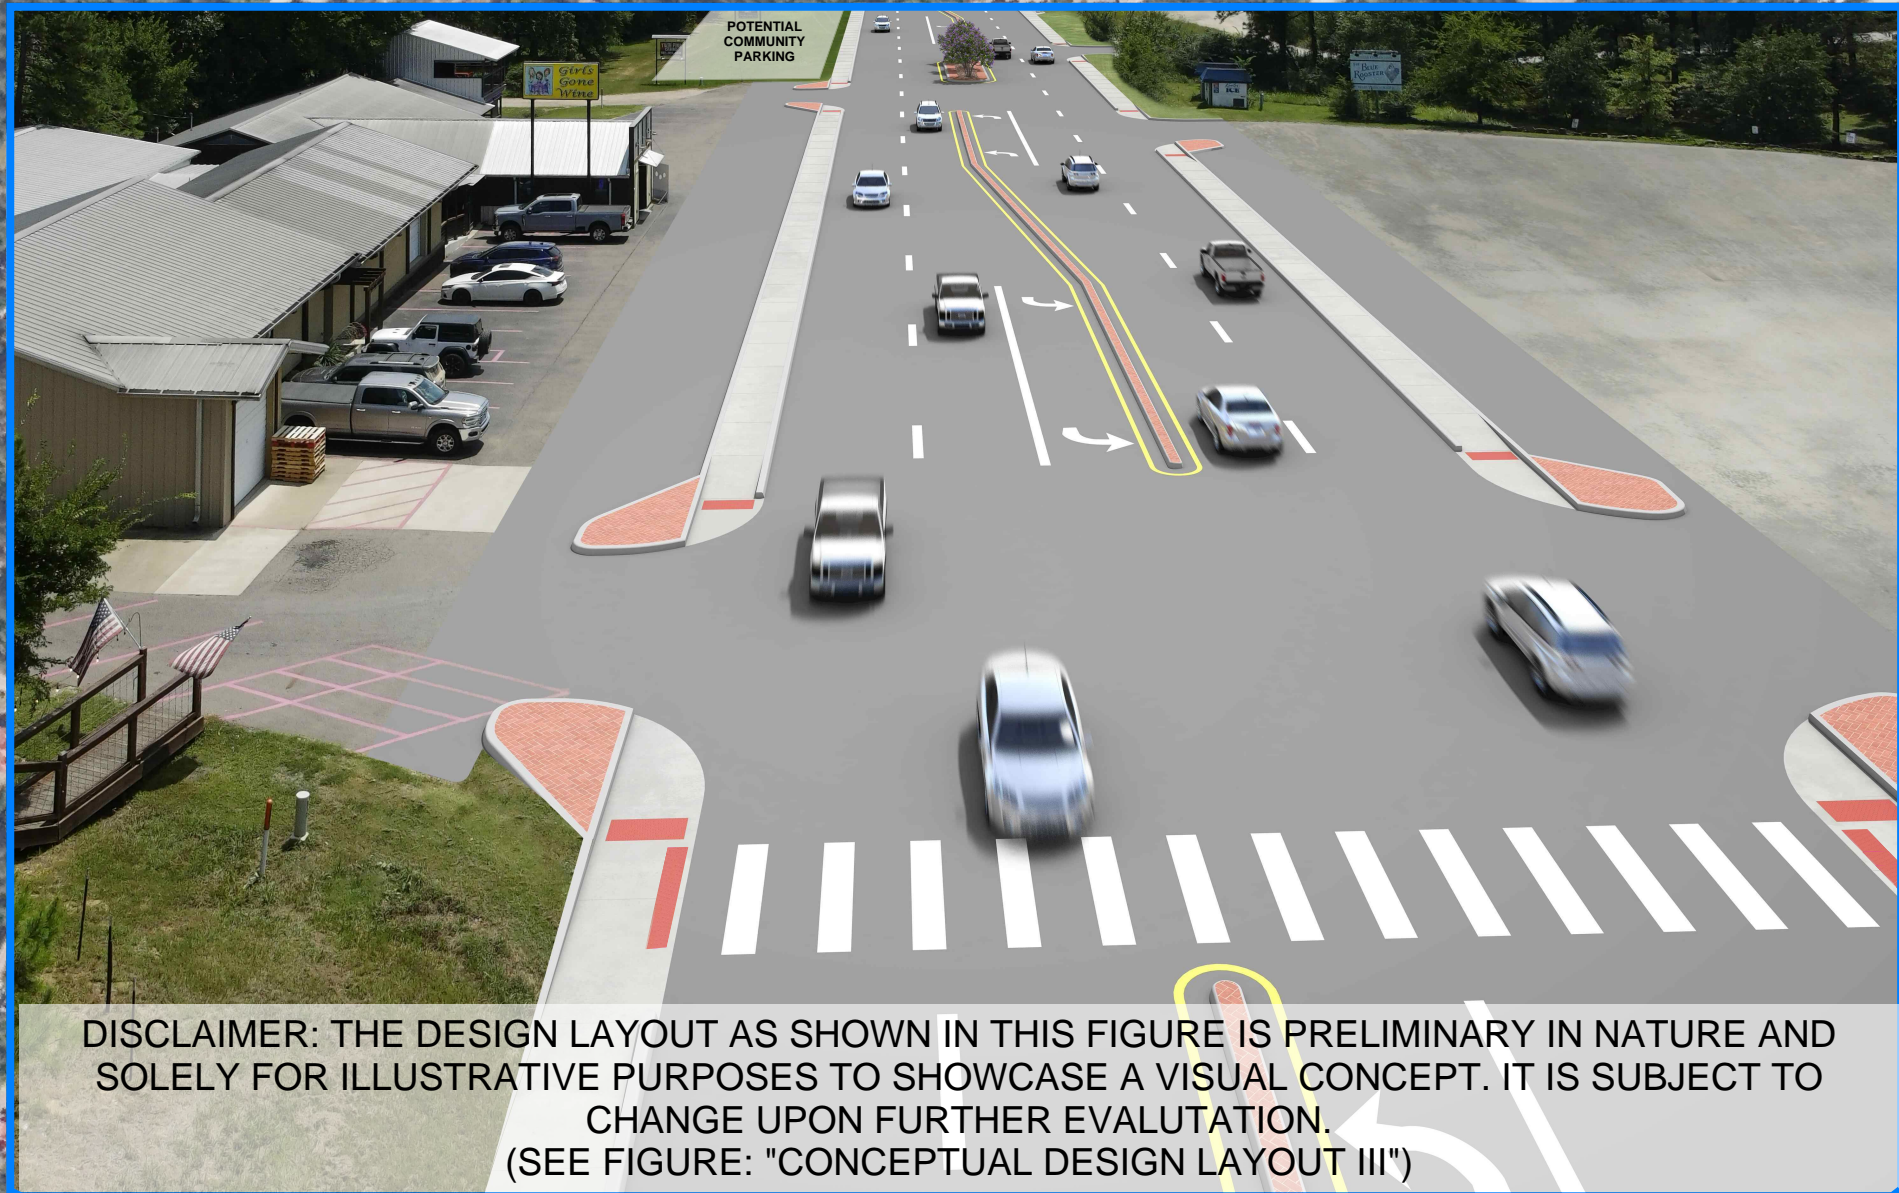


WALKABILITY &  
PEDESTRIAN SAFETY

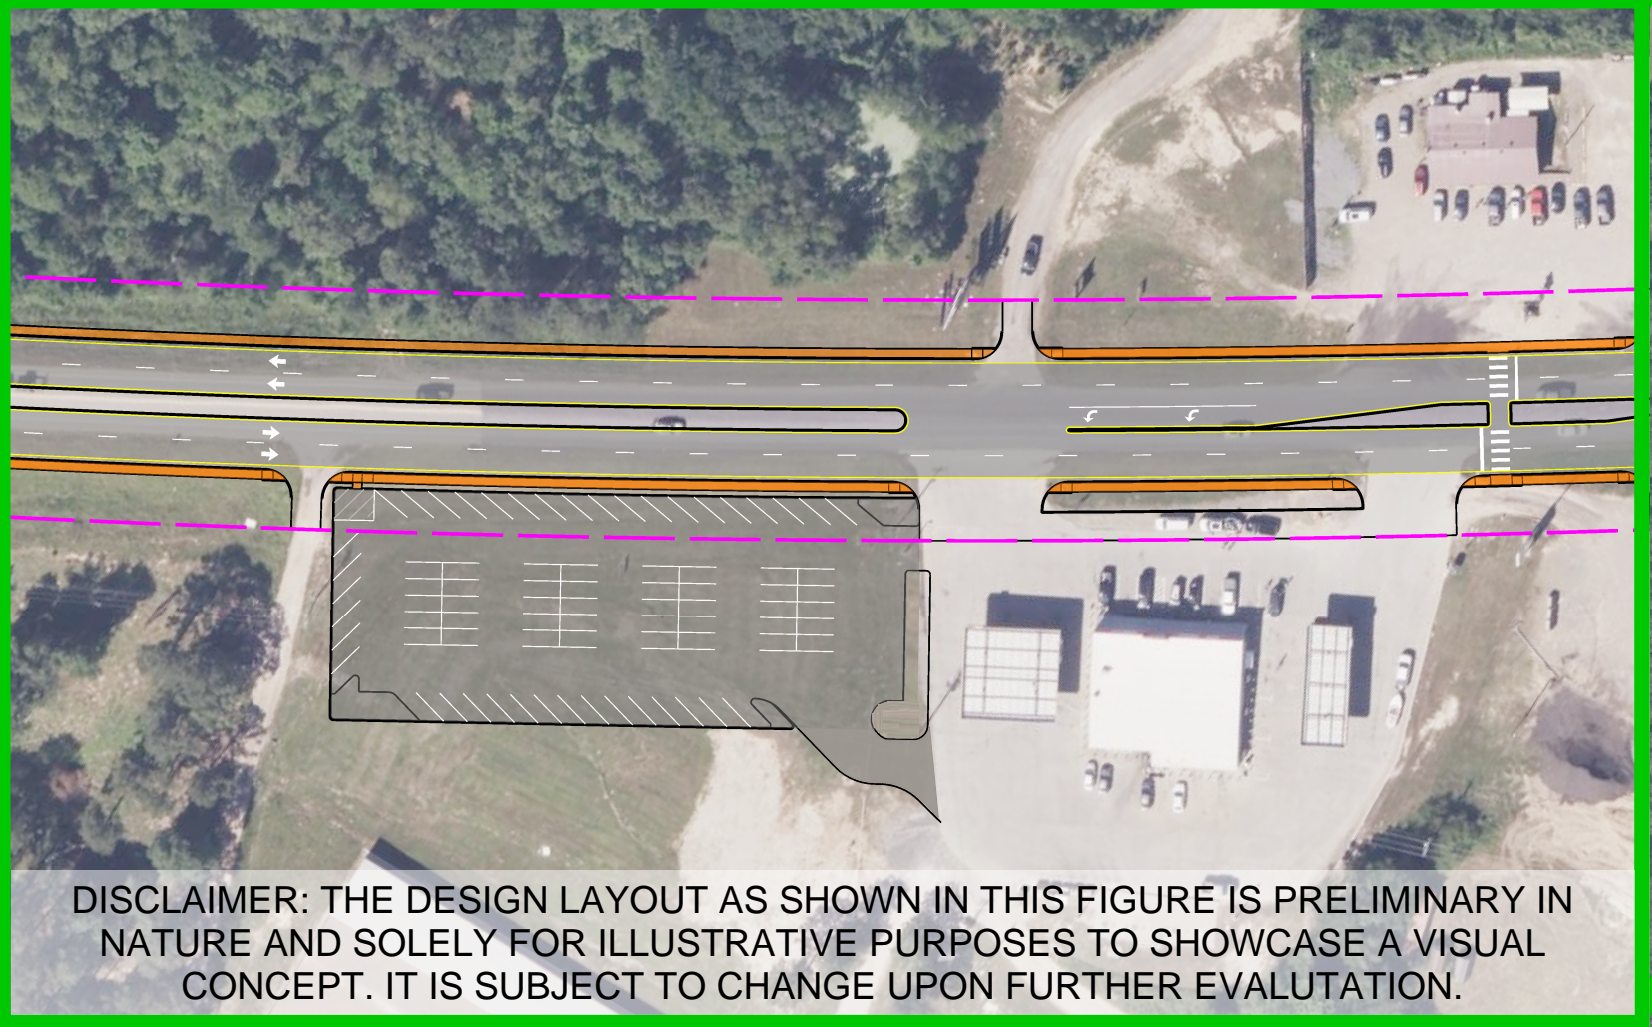

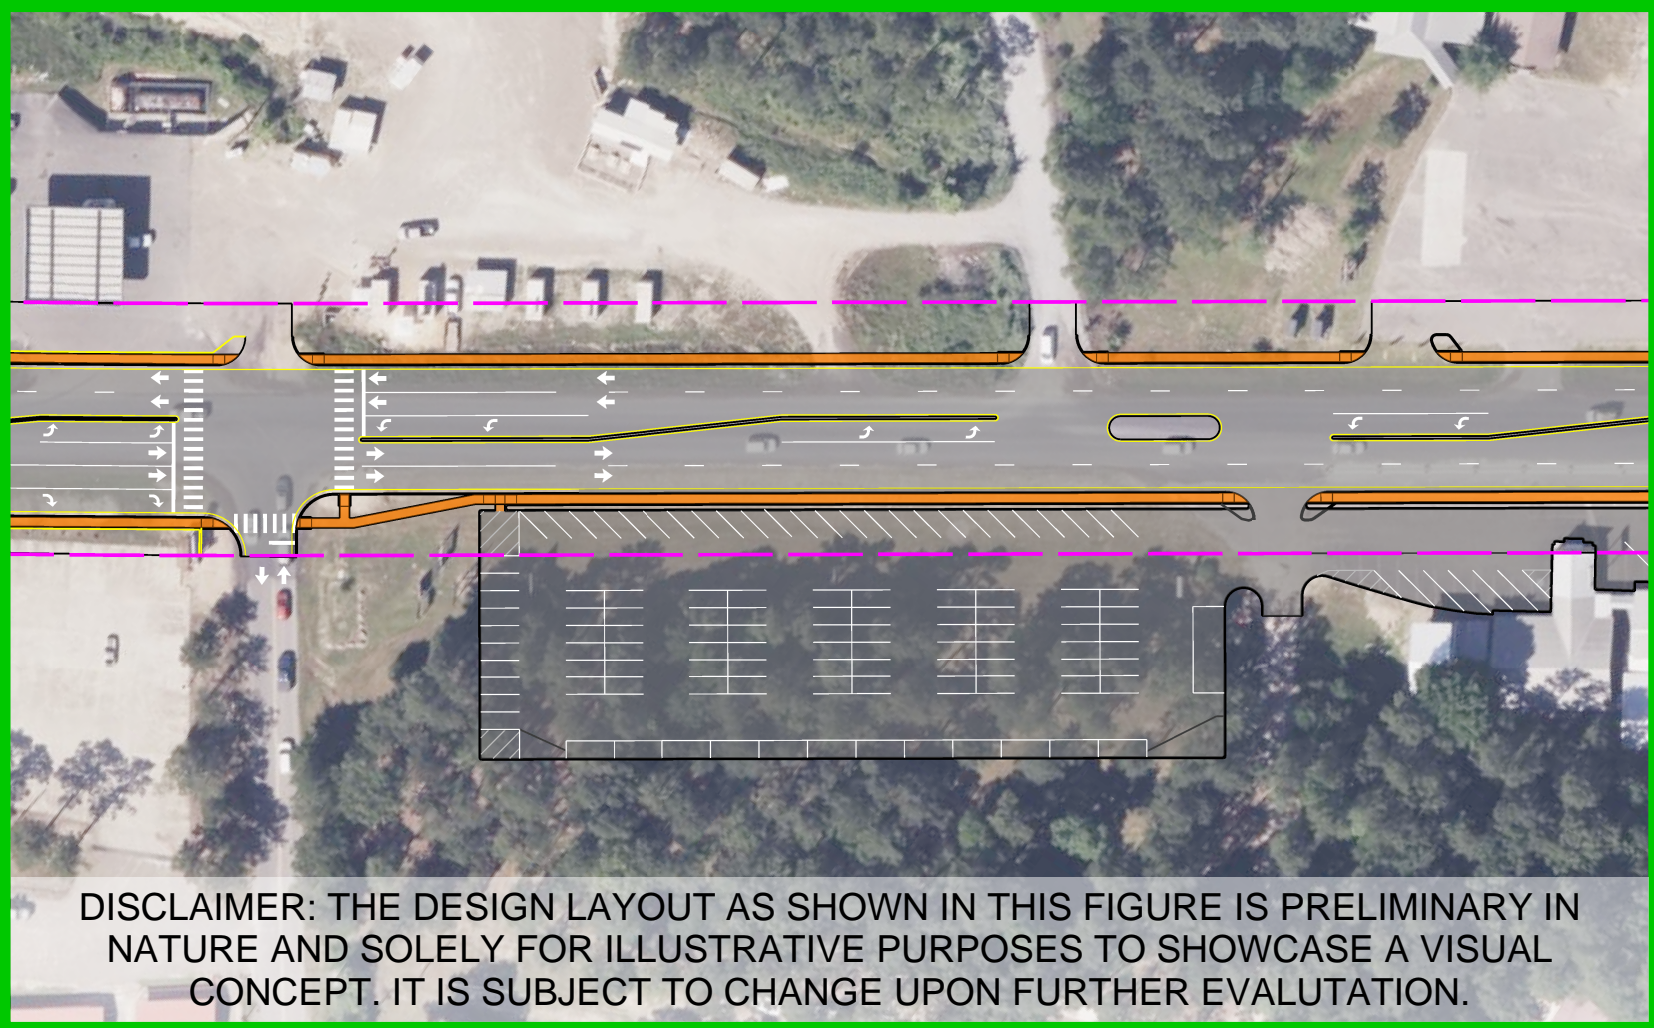

POTENTIAL PARKING LOT LOCATIONS

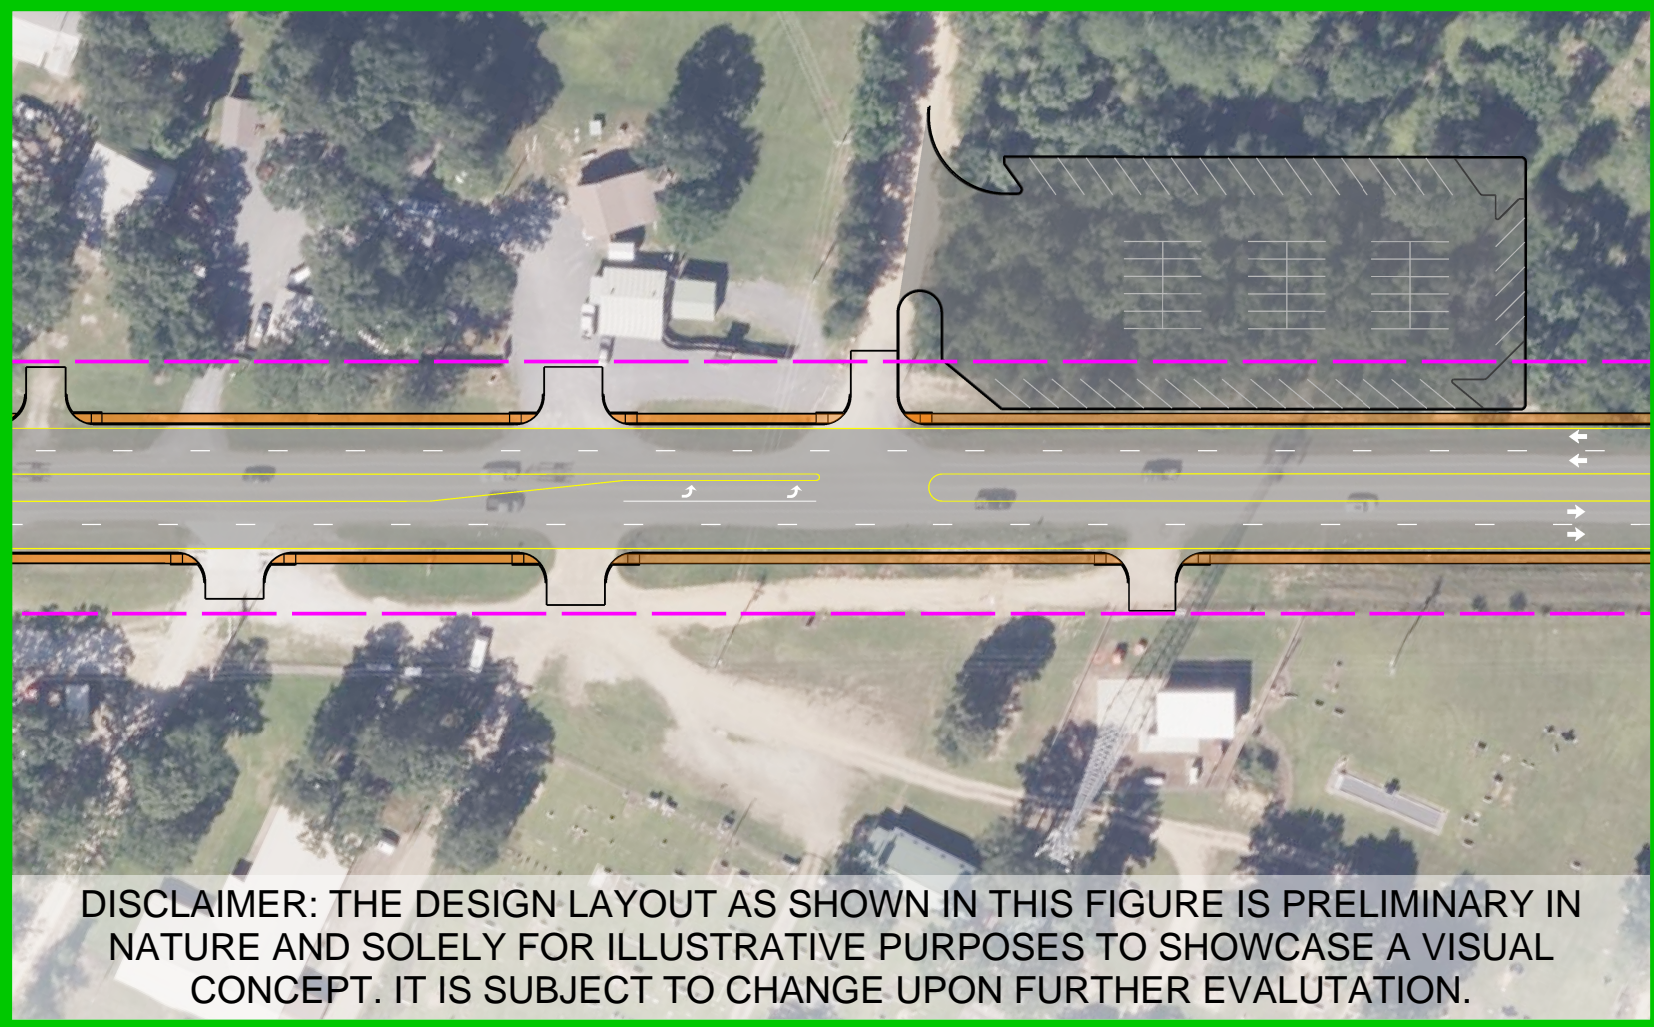




# AESTHETICS

LANDSCAPED



STAMPED CONCRETE & BRICK

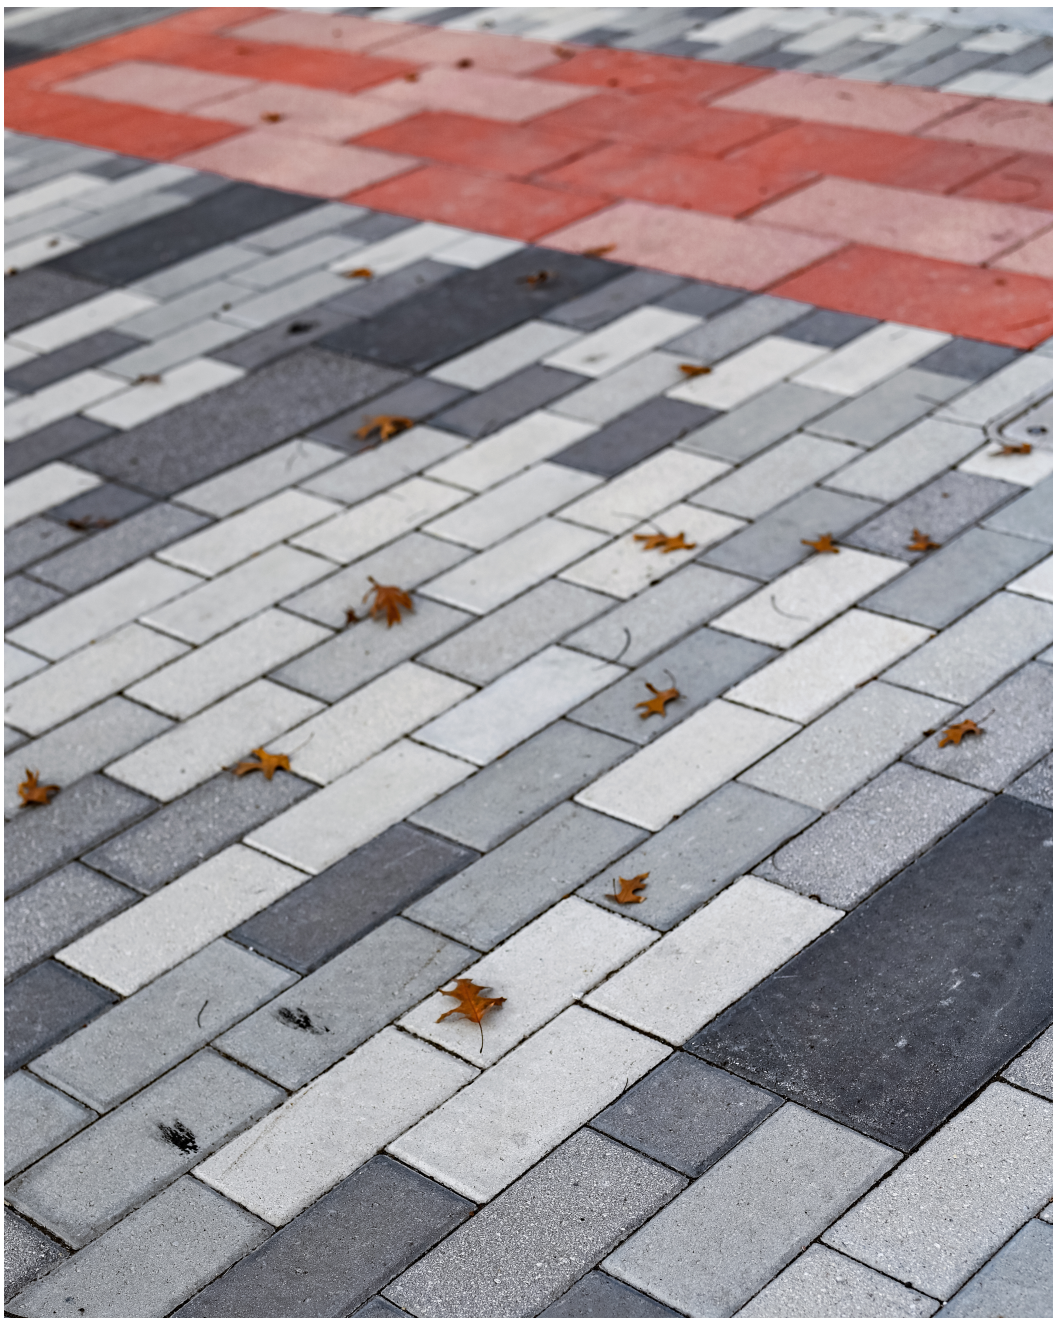

LIGHTING

