


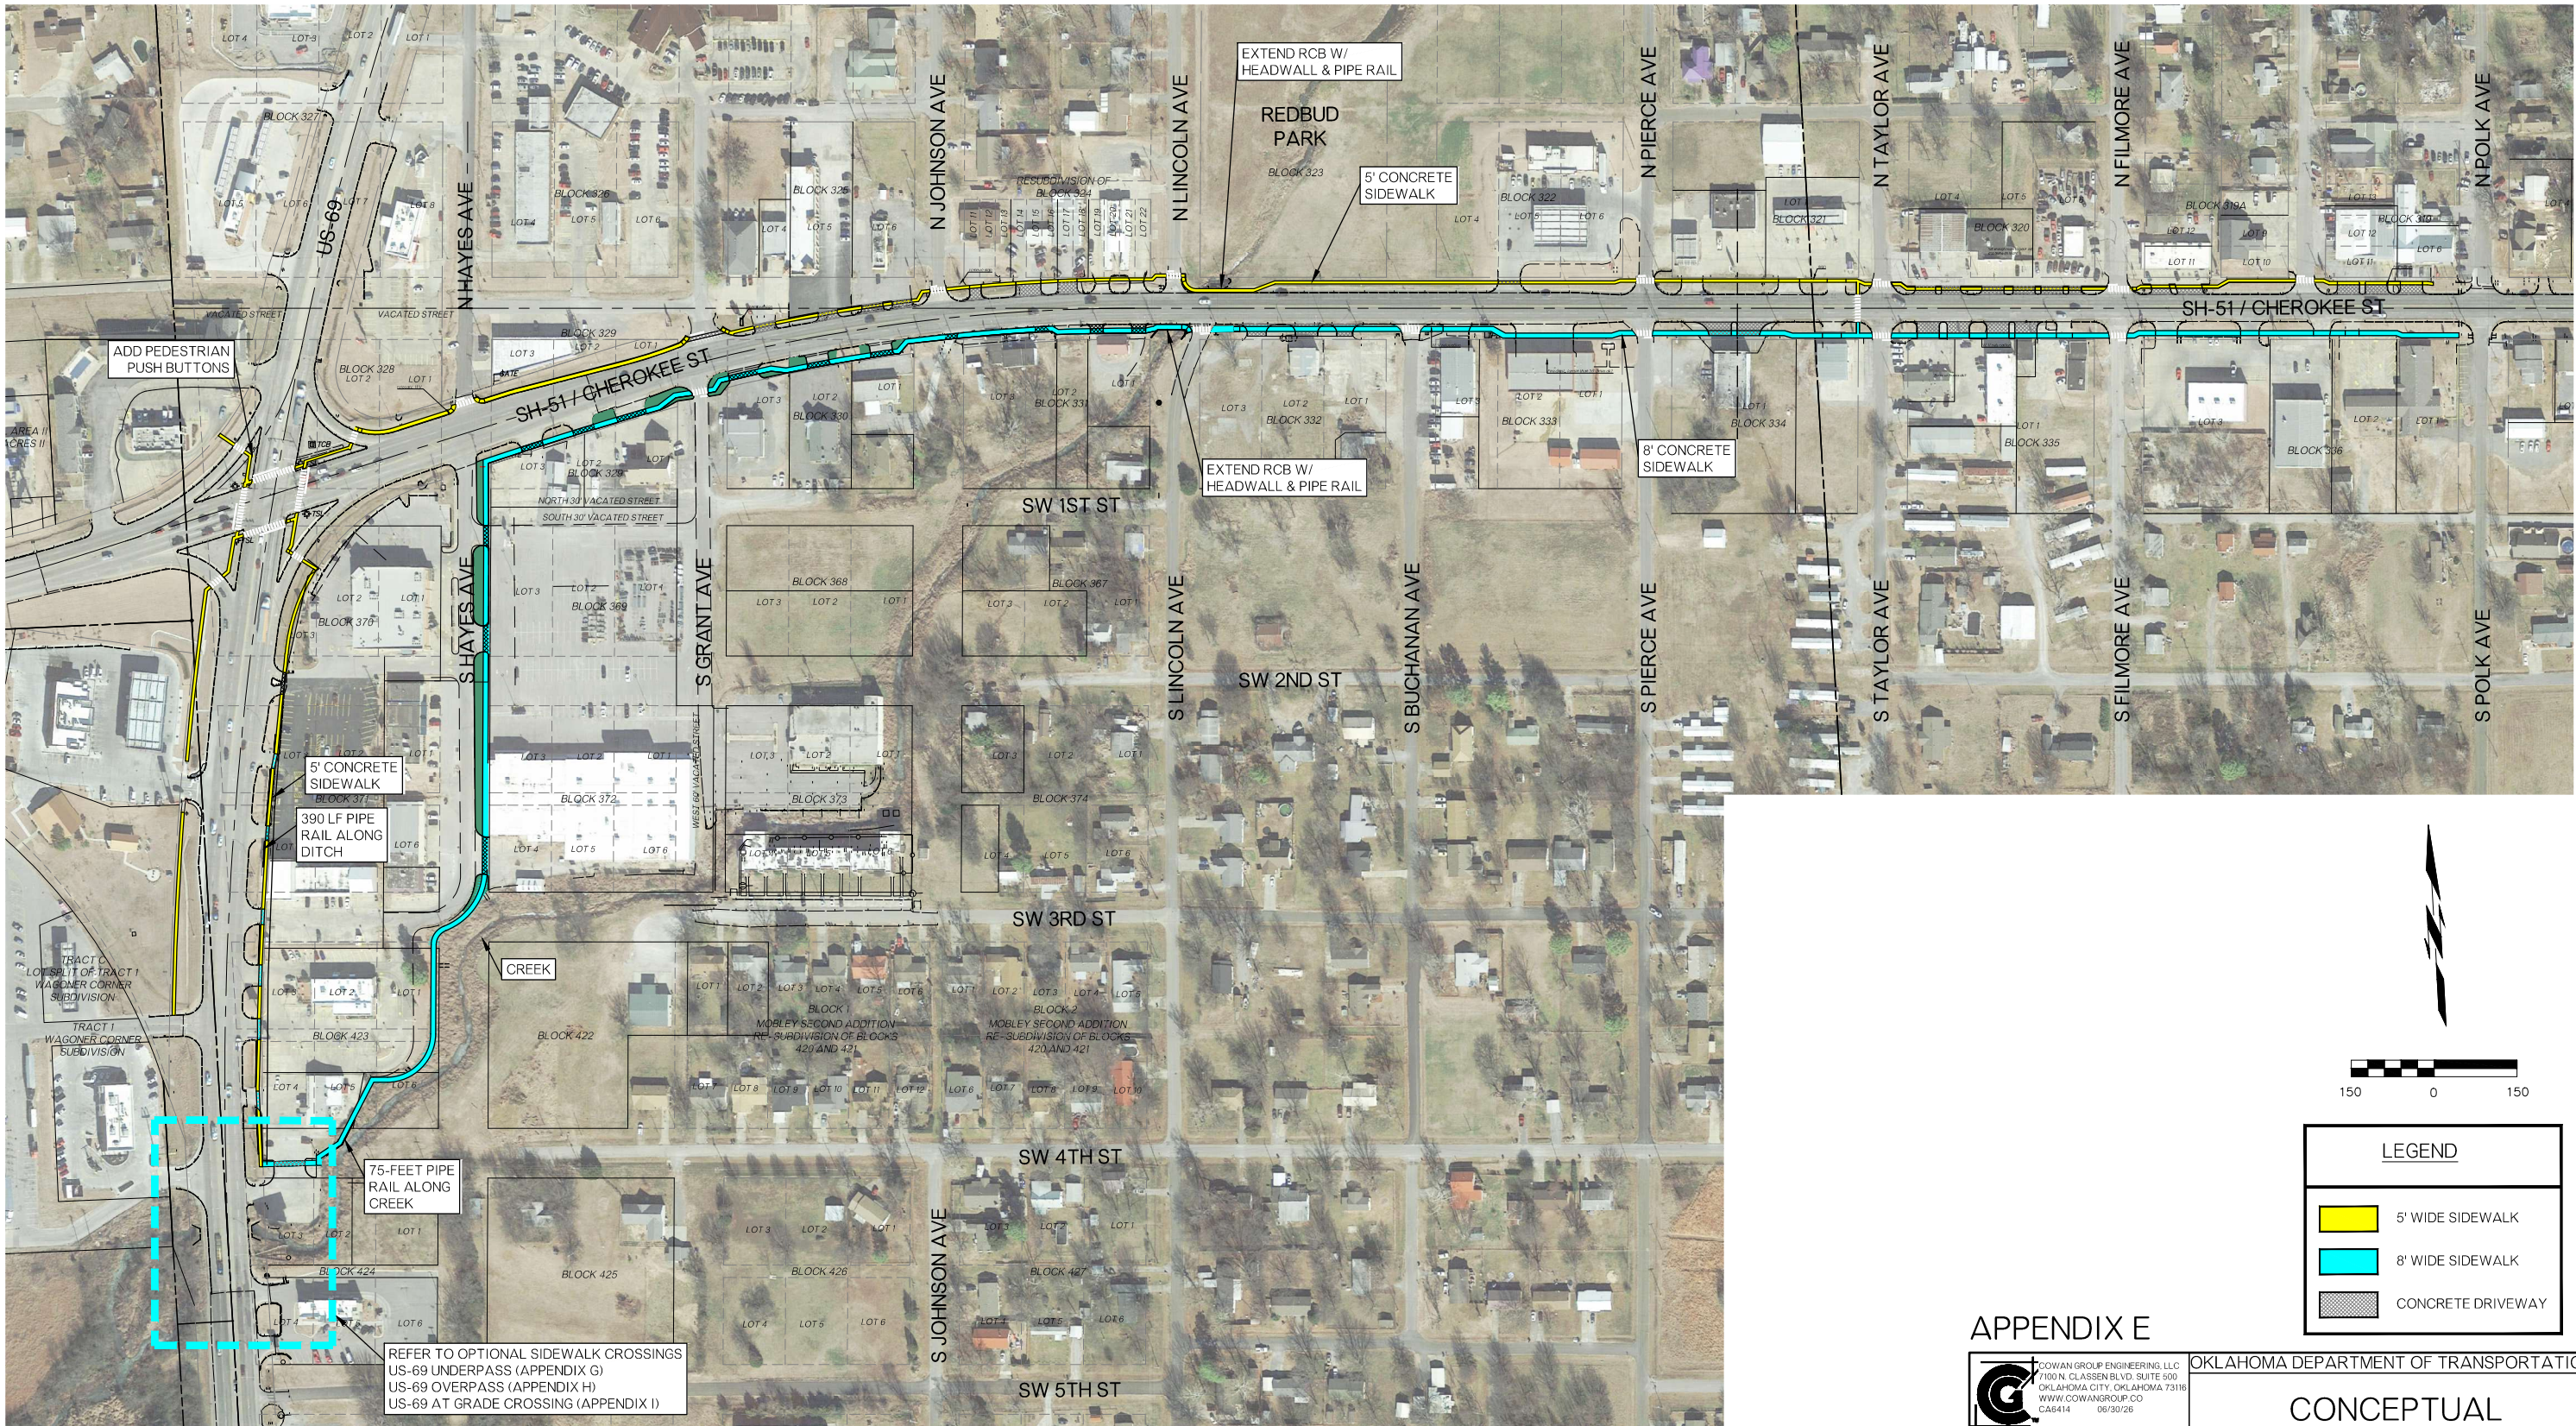
APPENDIX D

 <div>COWAN GROUP ENGINEERING, LLC 7100 N. GLASSEN BLVD., SUITE 500 OKLAHOMA CITY, OKLAHOMA 73116 WWW.COWANGROUP.CO CA6414 06/30/26</div>		
DESIGN	MLP	01/2025
DETAIL	MLP	01/2025
CHECKED	RPR	01/2025
COUNTY	WAGONER	HIGHWAY


OKLAHOMA DEPARTMENT OF TRANSPORTATION

CONCEPTUAL
PLAN '1'

SH-51 STATE JOB NO. 36513(04) SHEET NO. 01




APPENDIX E



 <div>COWAN GROUP ENGINEERING, LLC 7100 N. CLASSEN BLVD., SUITE 500 OKLAHOMA CITY, OKLAHOMA 73116 WWW.COWANGROUP.CO CA6414 06/30/26</div>		
DESIGN	MLP	01/2025
DETAIL	MLP	01/2025
CHECKED	RPR	01/2025
COUNTY	WAGONER	HIGHWAY

OKLAHOMA DEPARTMENT OF TRANSPORTATION


CONCEPTUAL
PLAN '2'

SH-51 STATE JOB NO. 36513(04) SHEET NO. 02


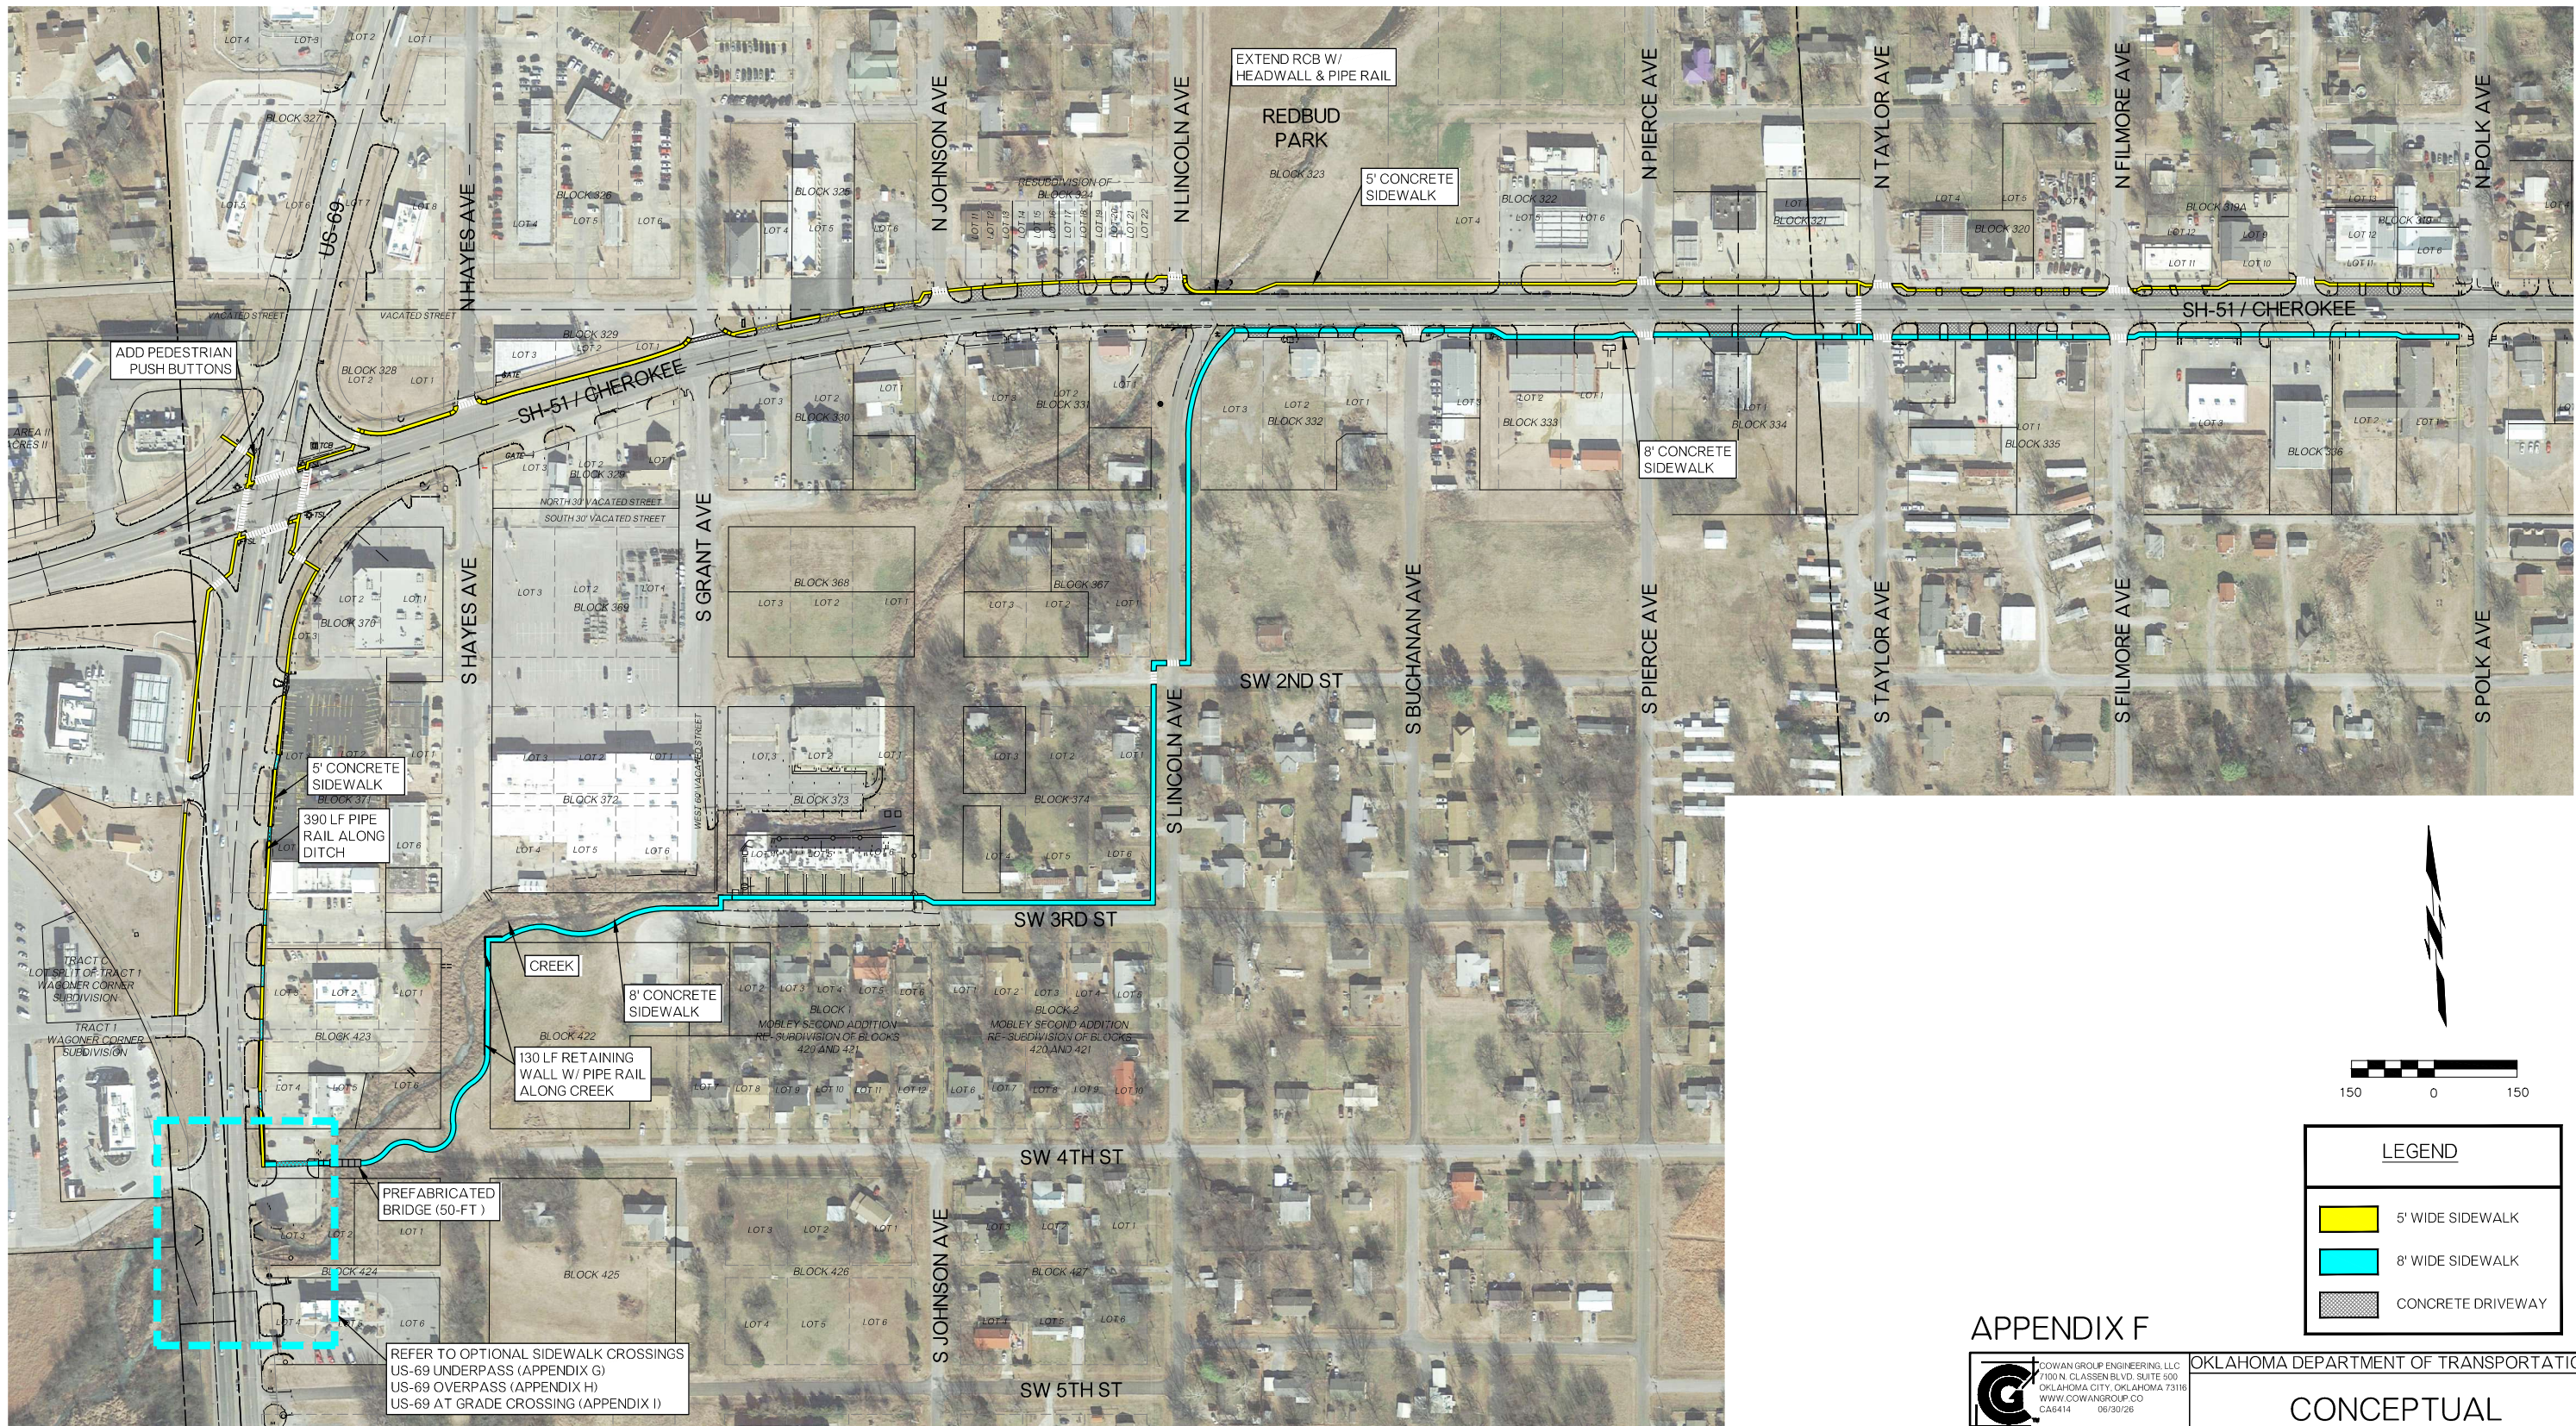


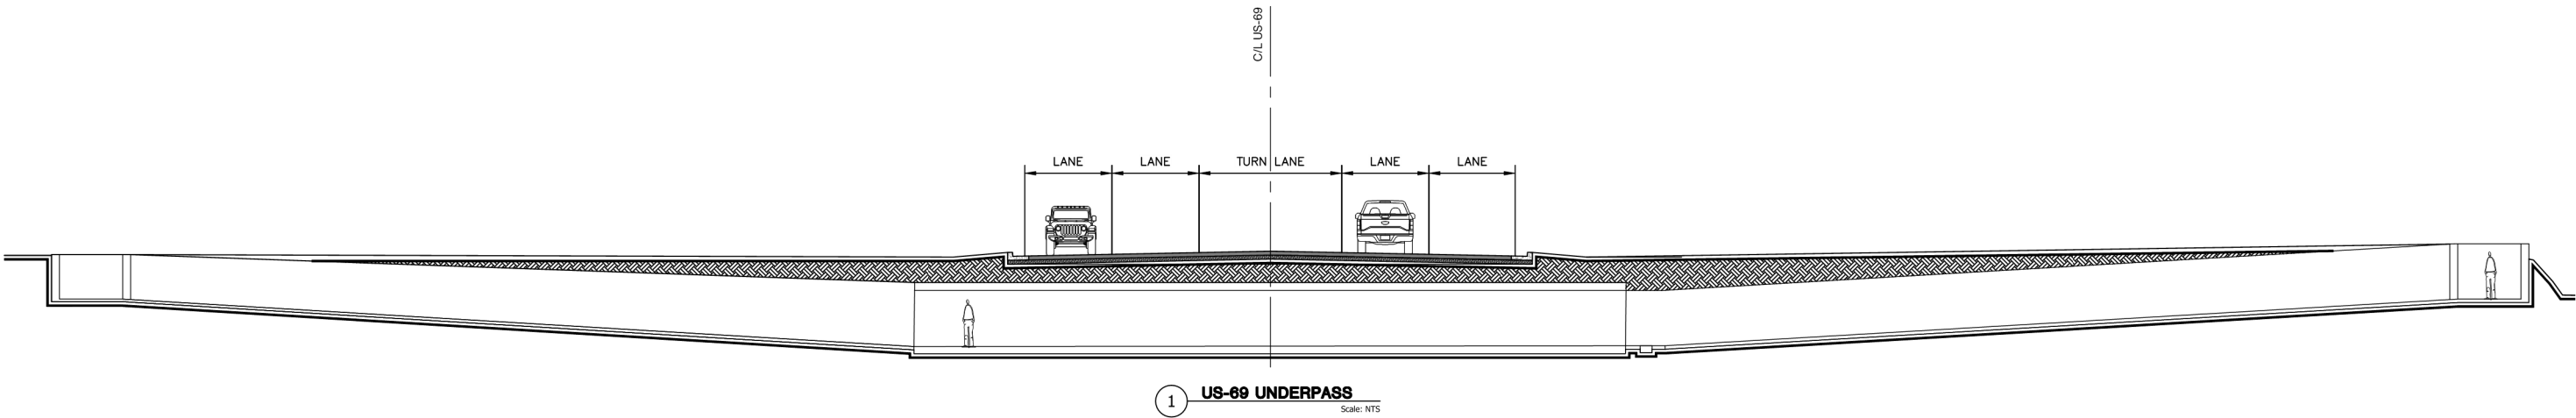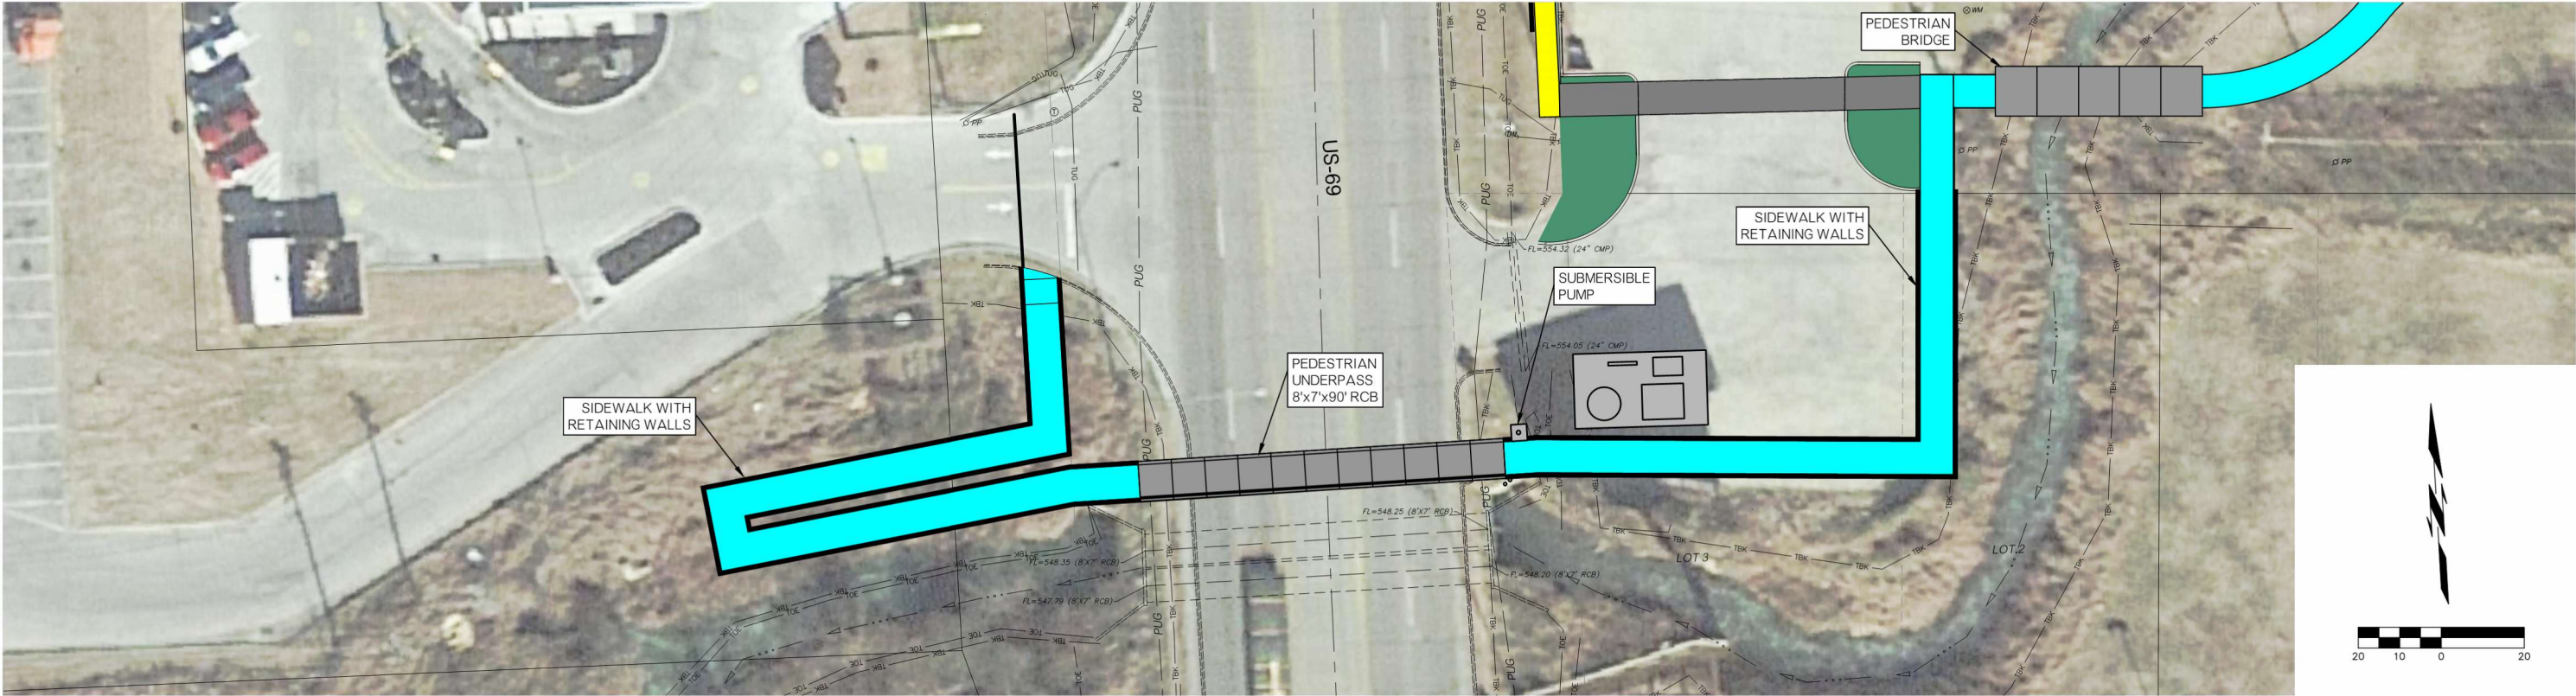


APPENDIX G




	COWAN GROUP ENGINEERING, LLC 7100 N. GLASSEN BLVD, SUITE 500 OKLAHOMA CITY, OKLAHOMA 73116 WWW.CCWANGROUP.CO CA6414 06/30/26		OKLAHOMA DEPARTMENT OF TRANSPORTATION		
			US-69 SIDEWALK UNDERPASS		
	DESIGN	MLP			01/2025
	DETAIL	MLP			01/2025
	CHECKED	RPR			01/2025
COUNTY WAGONER HIGHWAY		SH-51	STATE JOB NO. 36513(04)	SHEET NO. 05	

US-69 SIDEWALK
UNDERPASS

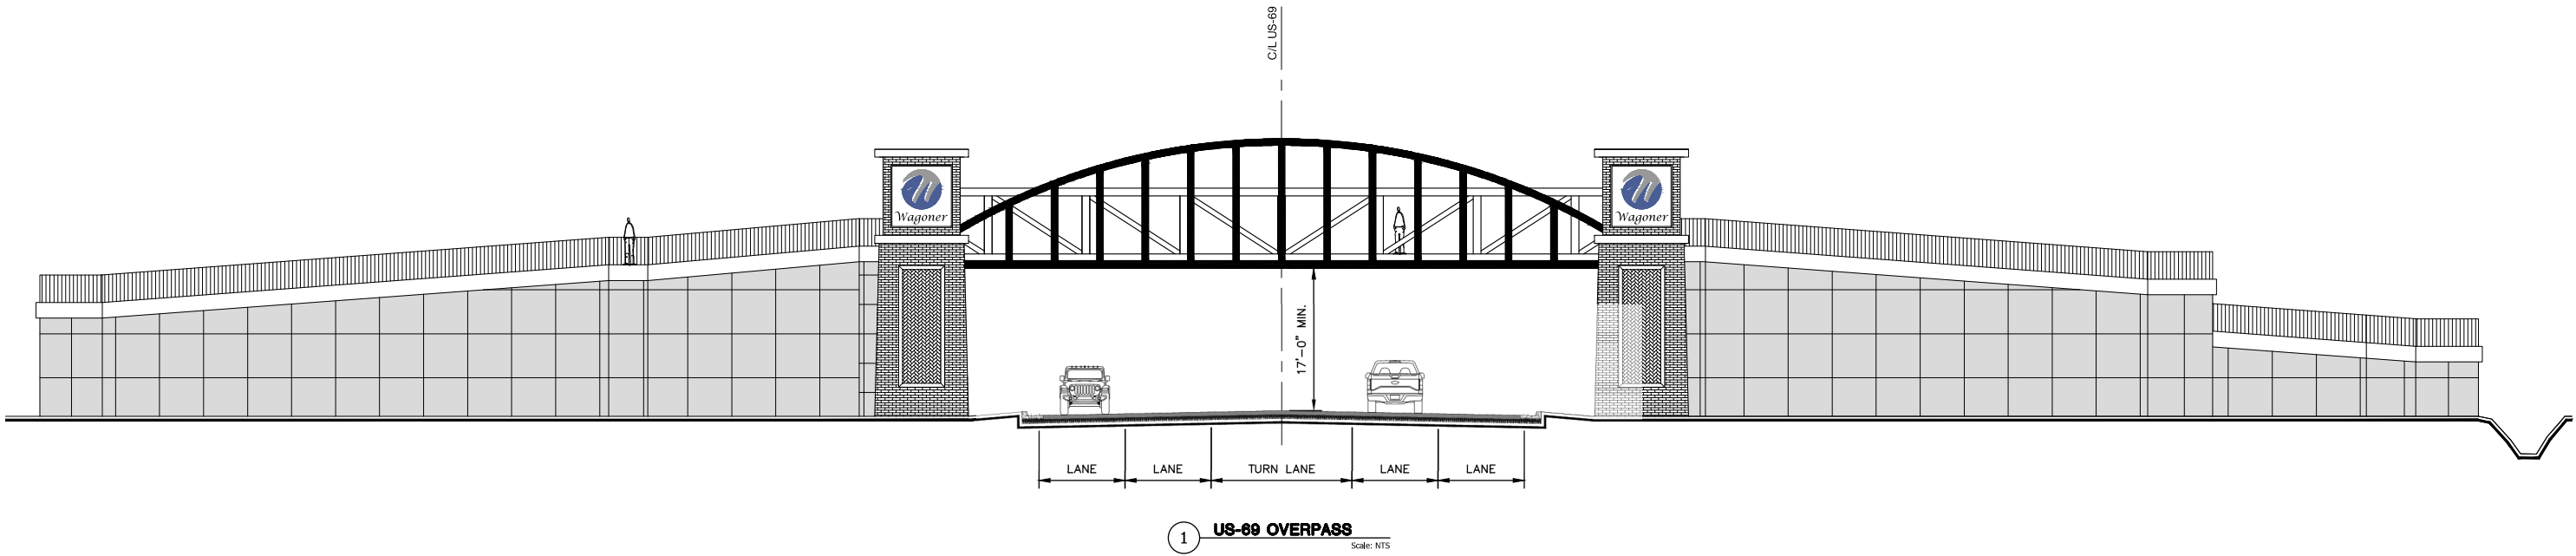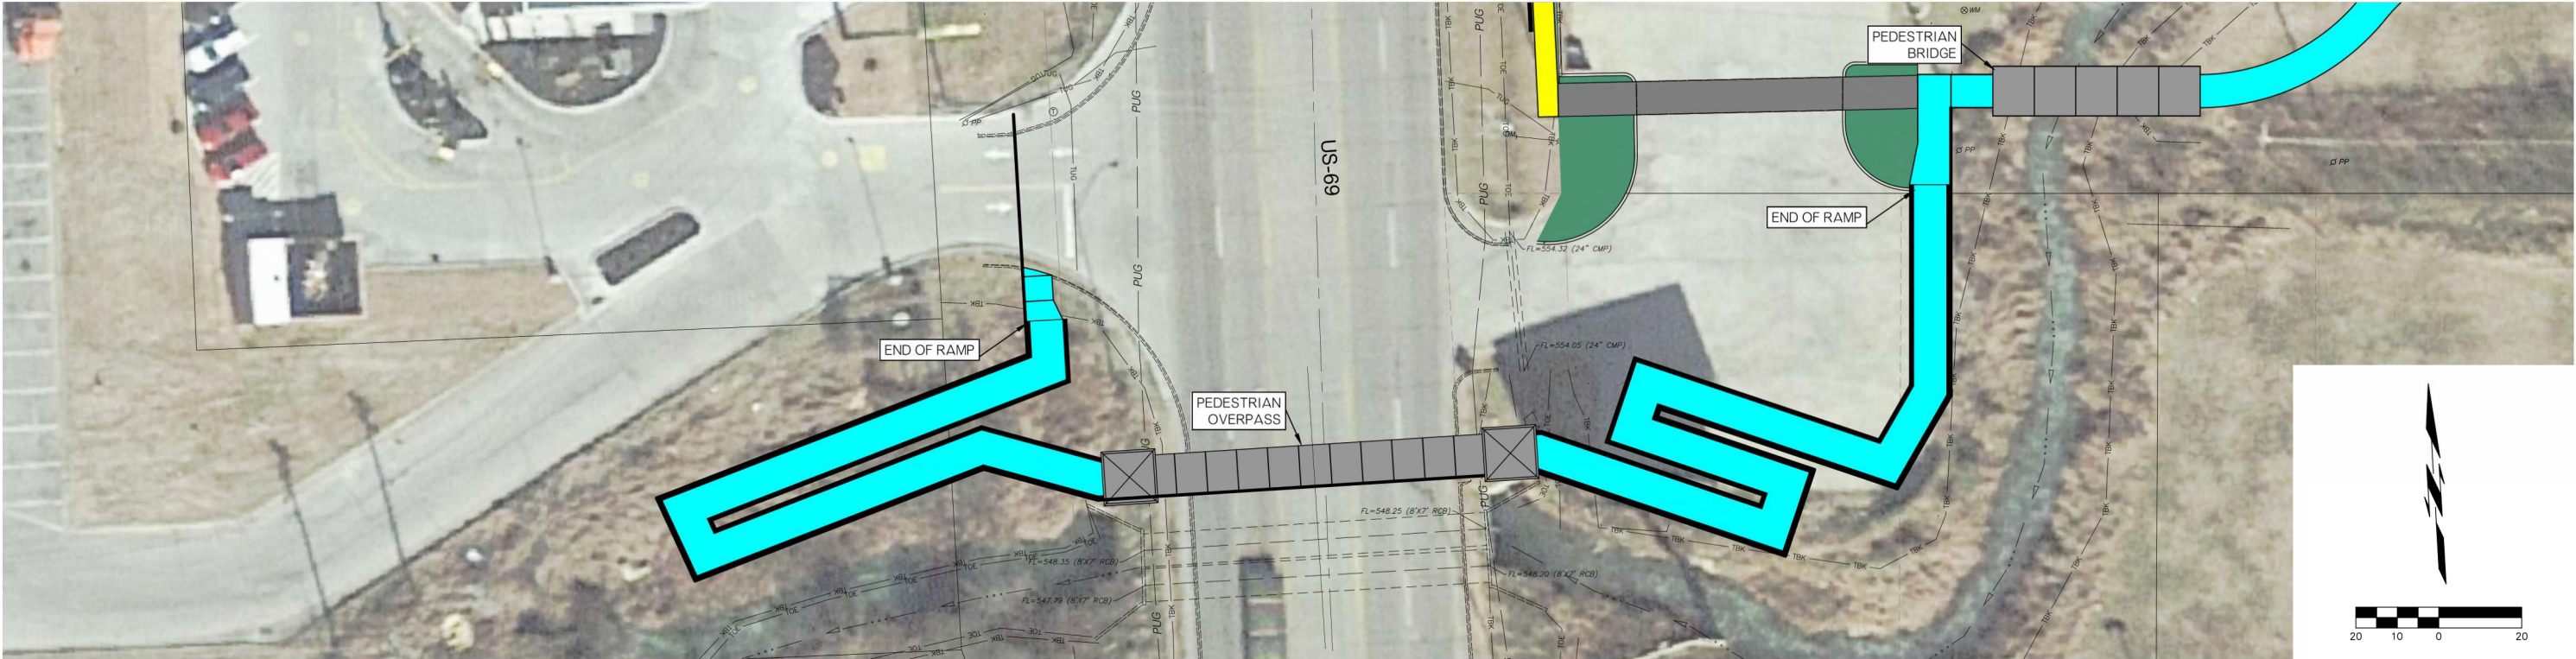


APPENDIX H

	COWAN GROUP ENGINEERING, LLC 7100 N. CLASSEN BLVD, SUITE 500 OKLAHOMA CITY, OKLAHOMA 73116 WWW.COWANGROUP.CO CA6414 06/30/26			OKLAHOMA DEPARTMENT OF TRANSPORTATION		
				US-69 SIDEWALK OVERPASS		
DESIGN	MLP	01/2025				
DETAIL	MLP	01/2025				
CHECKED	RPR	01/2025				
COUNTY WAGONER		HIGHWAY	SH-51	STATE JOB NO.	36513(04)	SHEET NO. 06

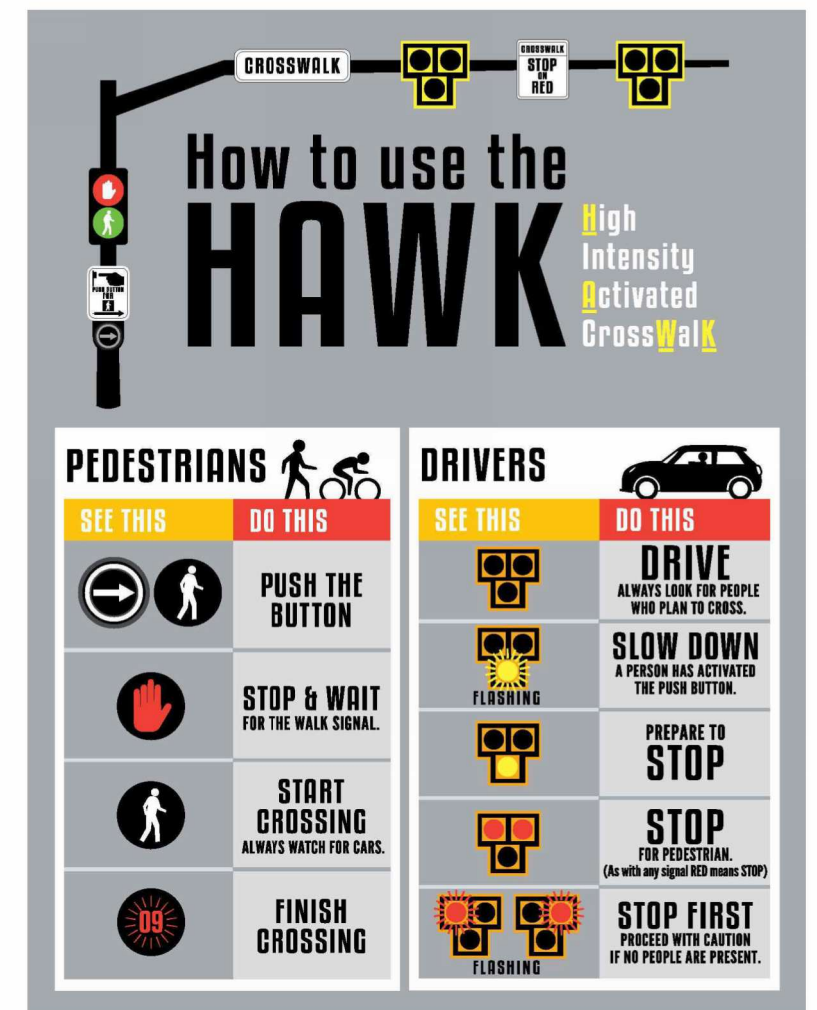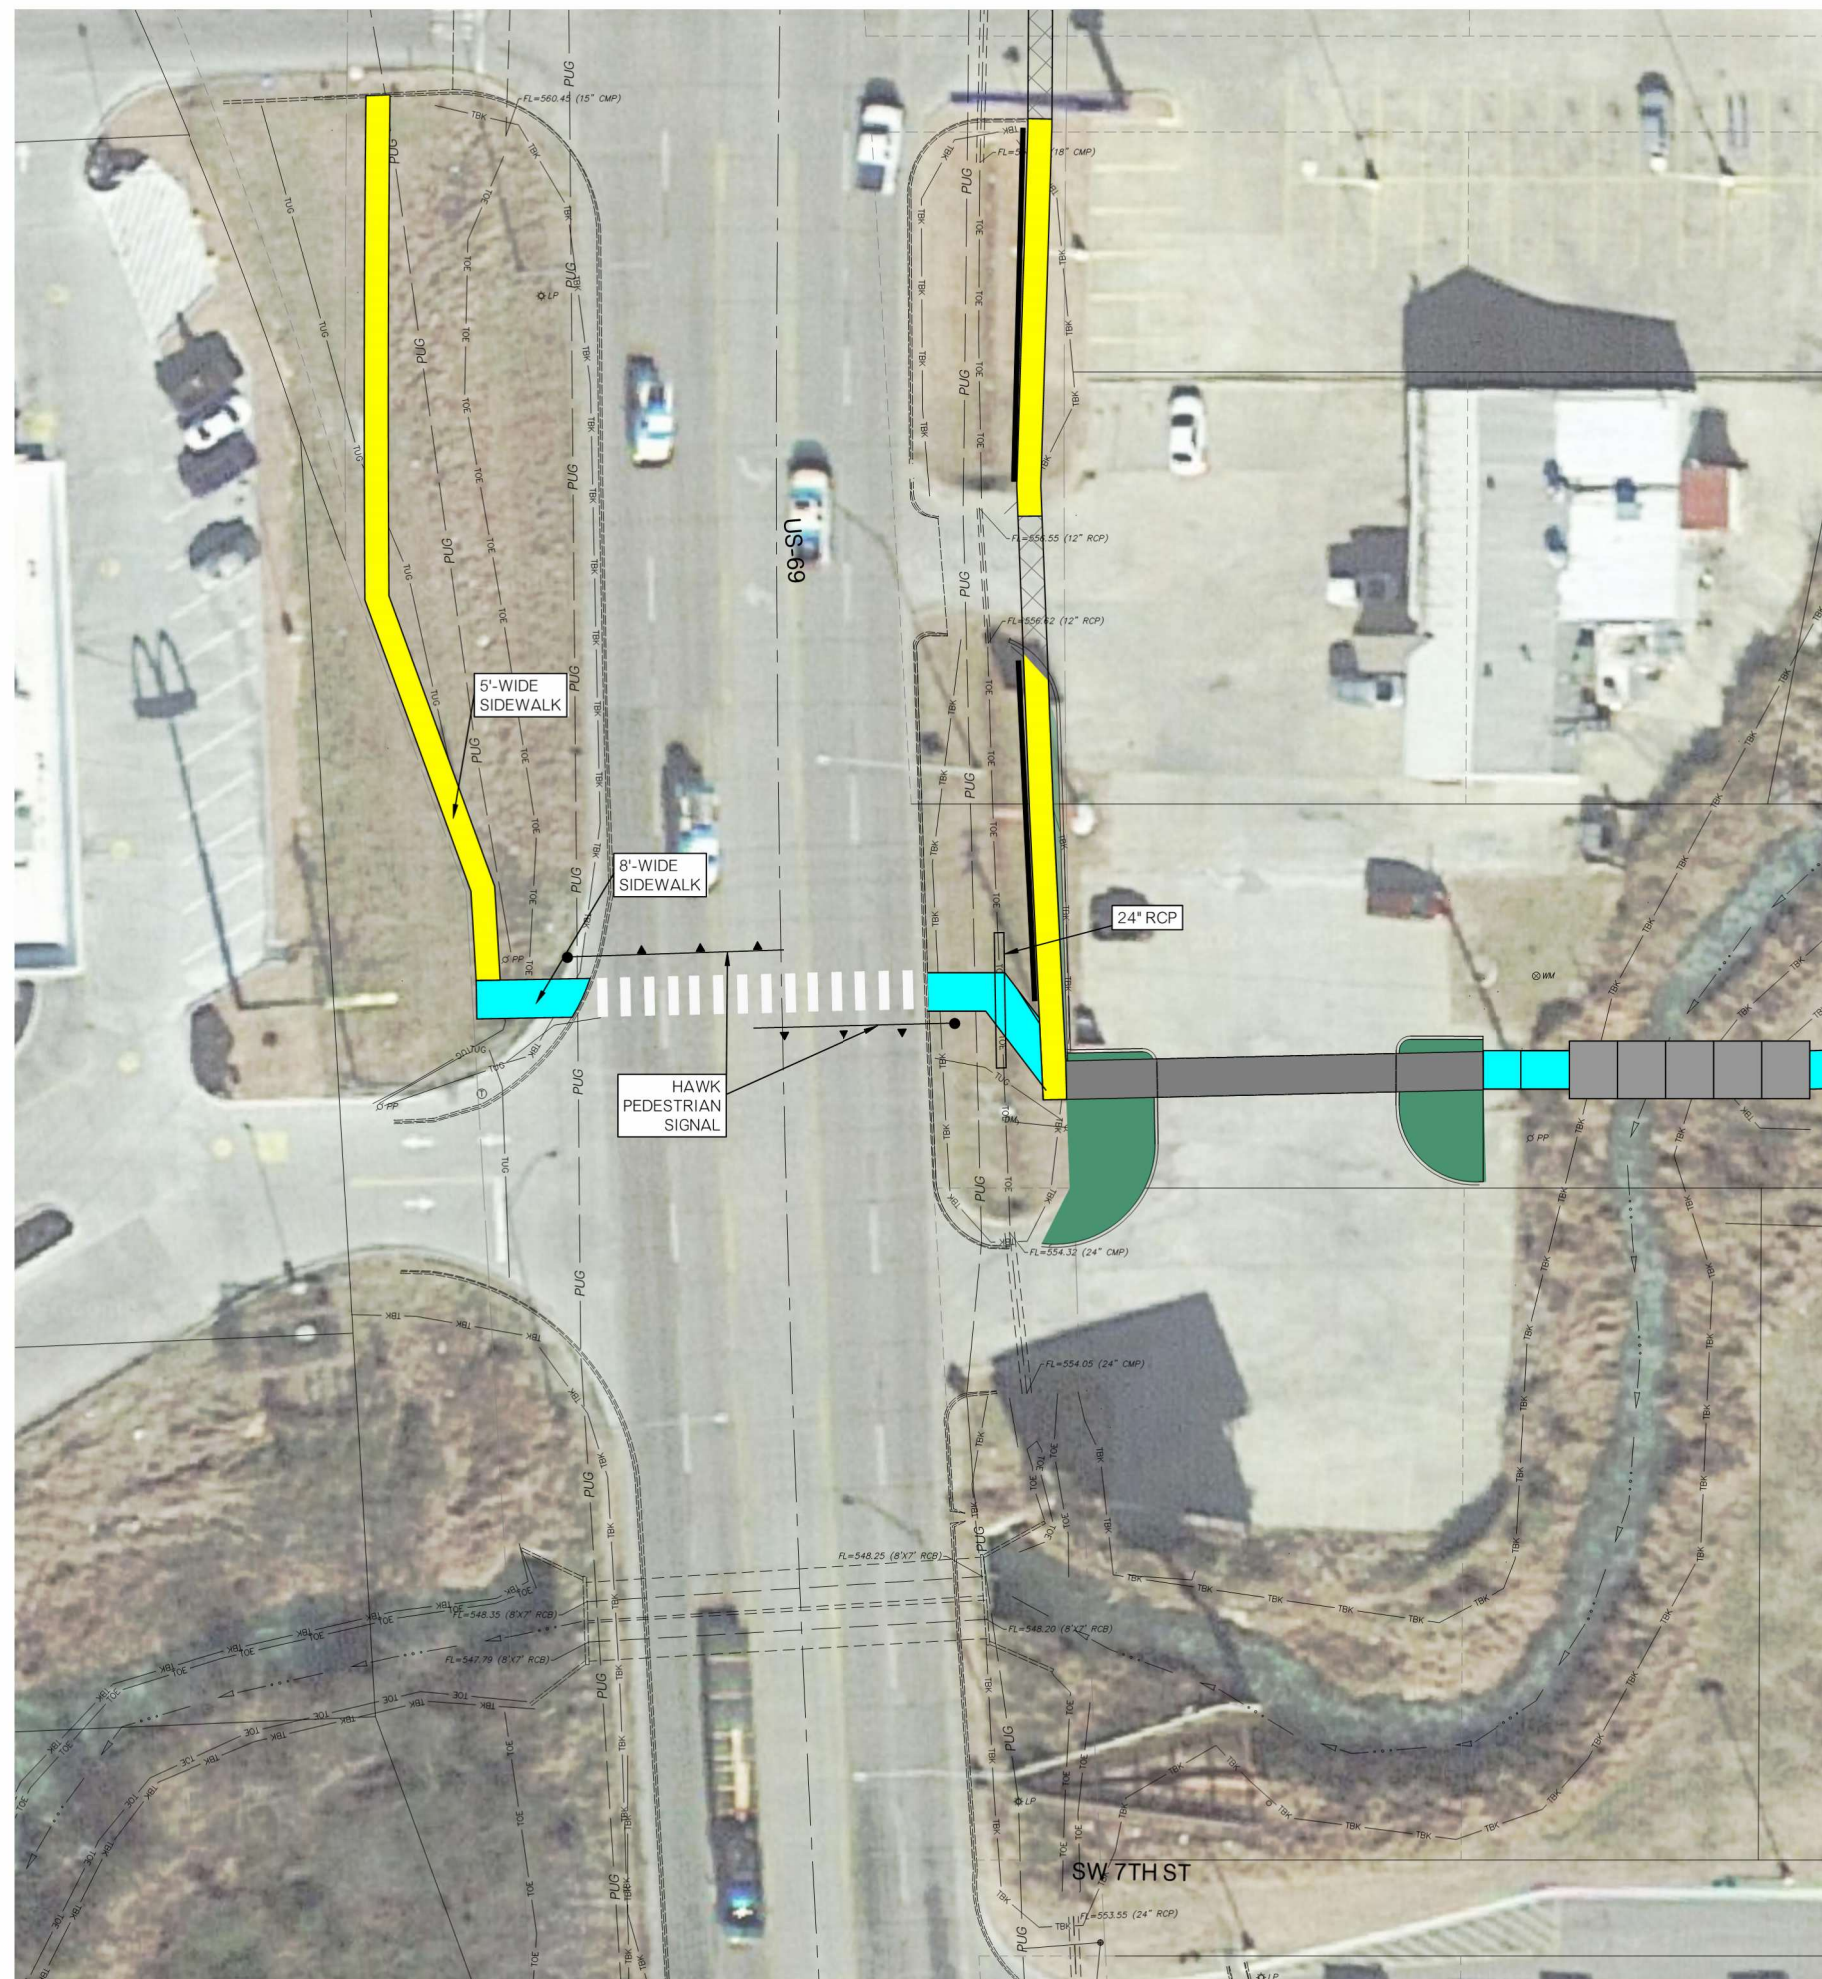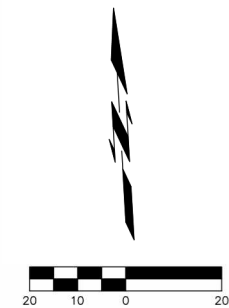

APPENDIX I

	COWAN GROUP ENGINEERING, LLC 10100N. CLASSEN BLVD. SUITE 500 OKLAHOMA CITY, OKLAHOMA 73118 WWW.COWANGROUP.CO CA6414 06/30/26		OKLAHOMA DEPARTMENT OF TRANSPORTATION US-69 SIDEWALK AT GRADE CROSSING		
	DESIGN	MLP	01/2025		
	DETAIL	MLP	01/2025		
	CHECKED	RPR	01/2025		
COUNTRY WAGONER HIGHWAY			SH-51	STATE JOB NO. 36513(04)	SHEET NO. 07