


UPDATED ULTIMATE DESIGN (4-LANE FACILITY)

ULTIMATE DESIGN NOT FULLY BUDGETED IN CURRENT ODOT 8-YEAR CONSTRUCTION WORK PLAN
UPDATE 1: EXTENSION OF FRONTAGE ROAD SOUTH OF EW 140.5 ROAD TO IMPROVE TRAFFIC CIRCULATION
UPDATE 2: OVERLAY OF CONNECTION BETWEEN 16TH STREET AND EAST QUAIL ROAD

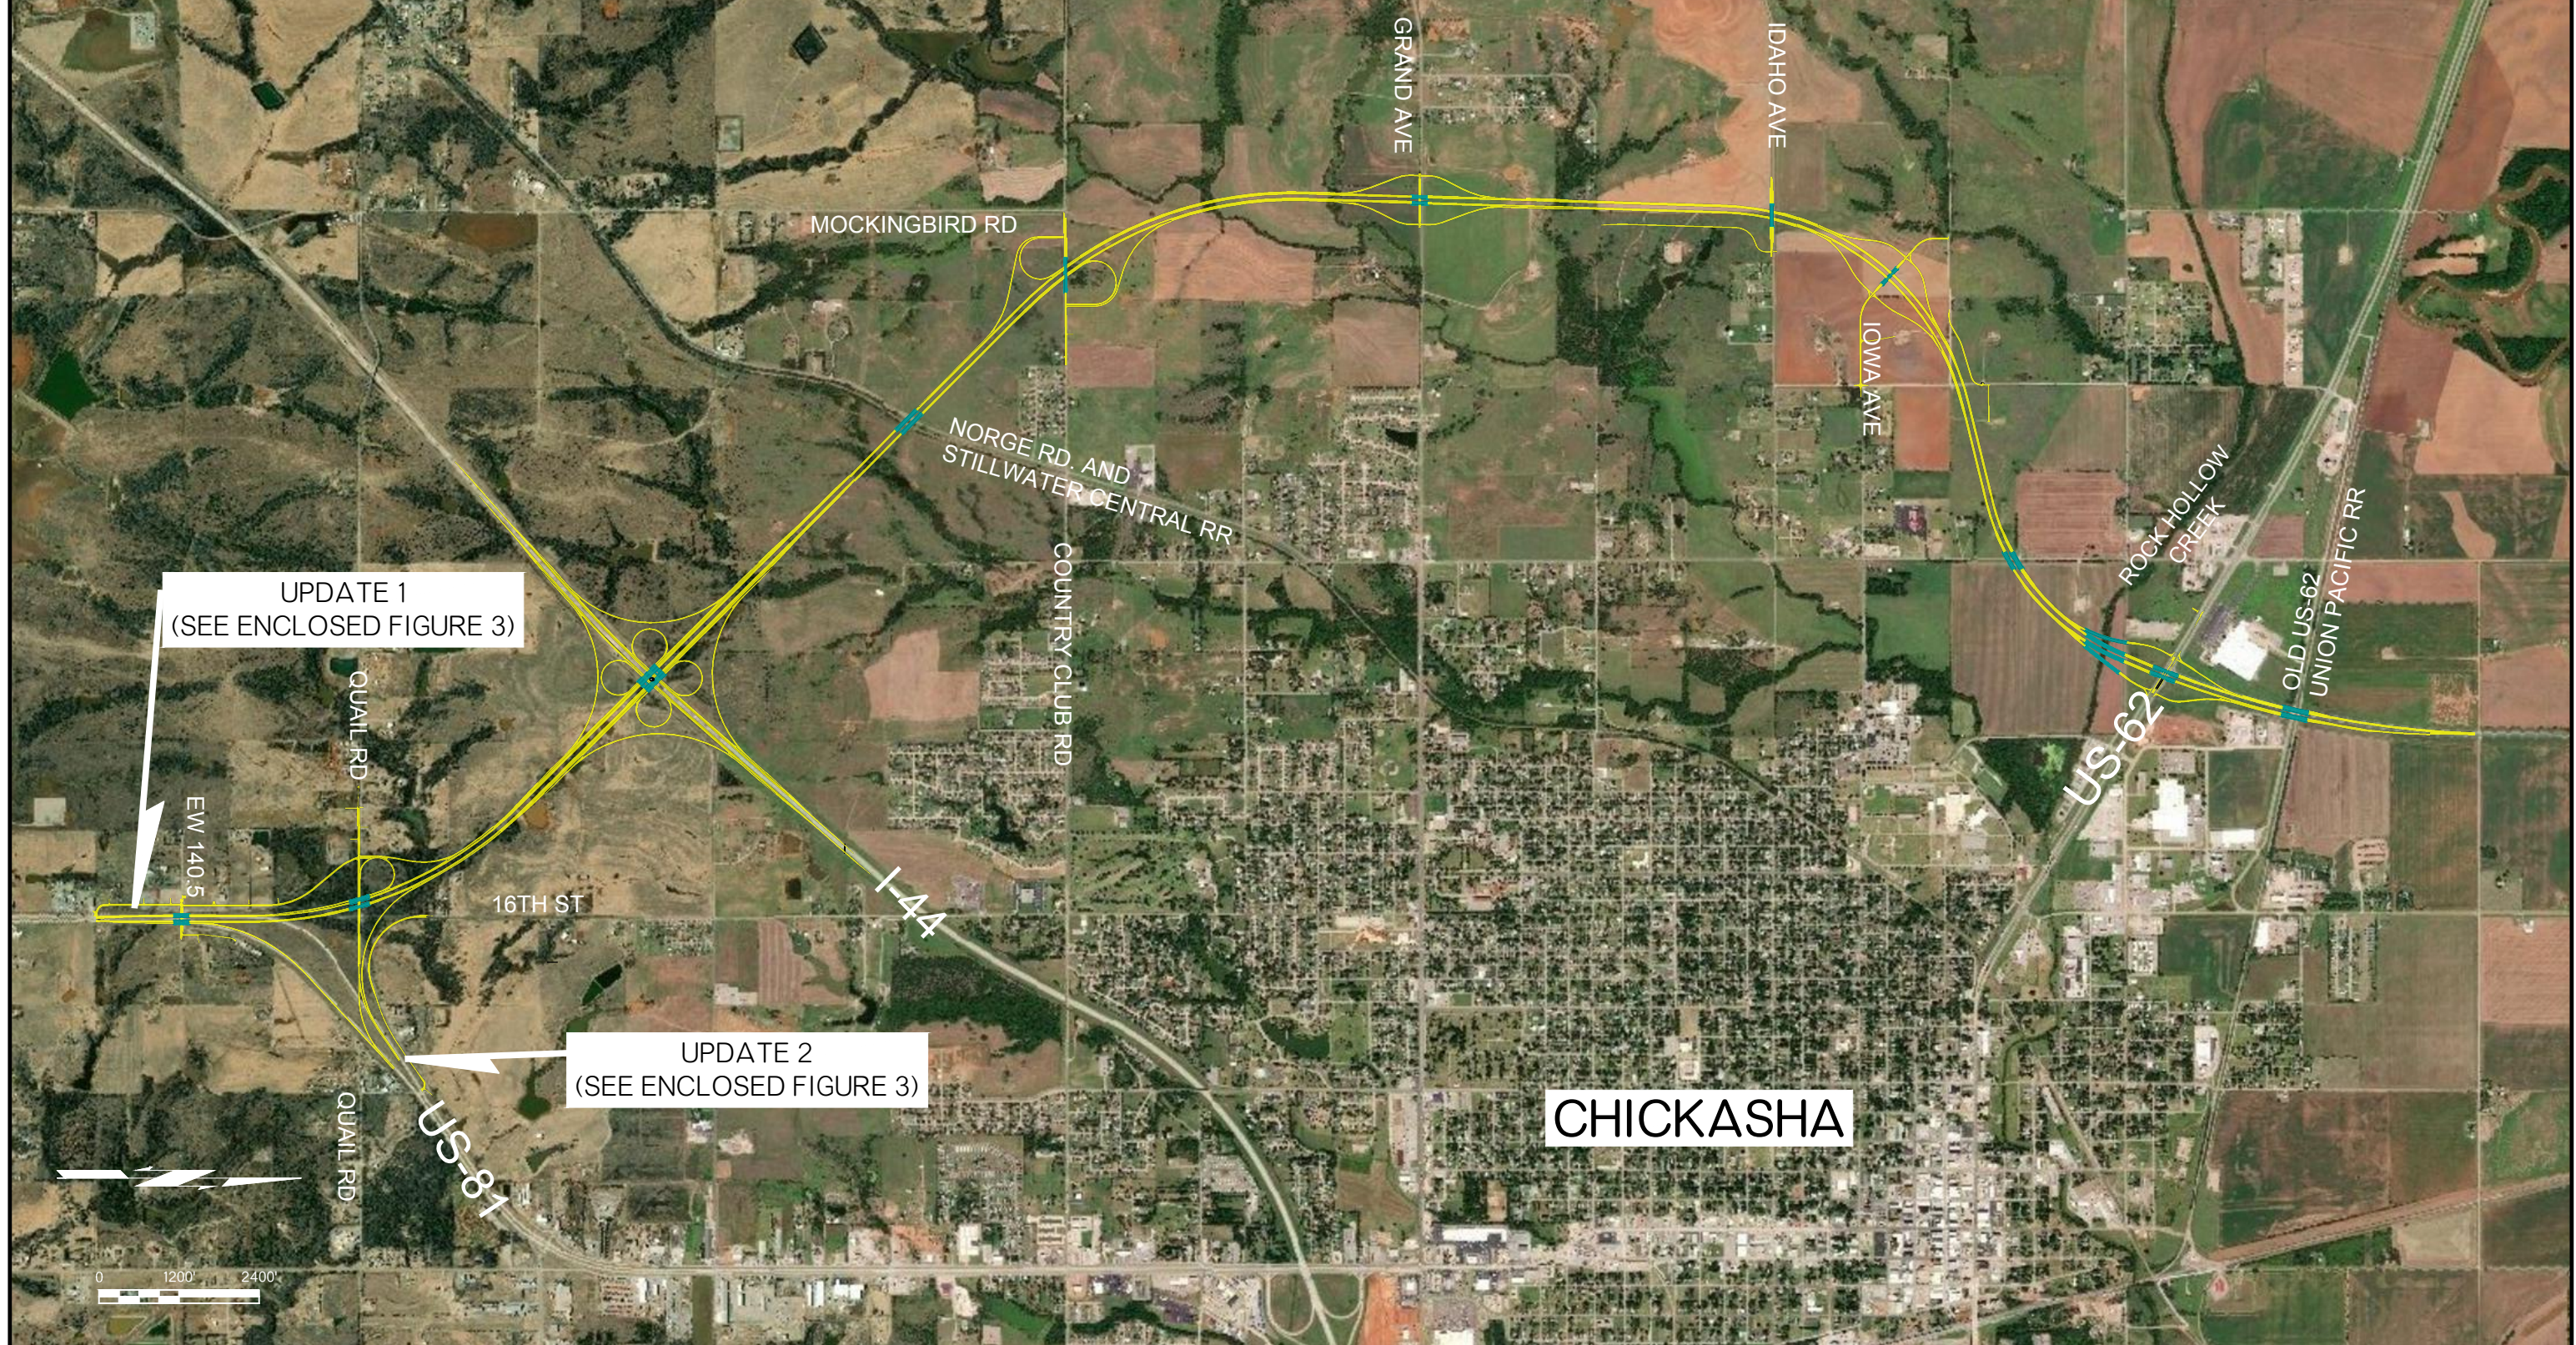

UPDATE 1
(SEE ENCLOSED FIGURE 3)

UPDATE 2
(SEE ENCLOSED FIGURE 3)

CHICKASHA

ROADWAY BRIDGE LOCATIONS

TRIAD DESIGN GROUP Architecture • Engineering OKLAHOMA Transportation US-81 REALIGNMENT SEPTEMBER 2021 GRADY COUNTY

FIGURE 1 US-81 REALIGNMENT UPDATED ULTIMATE DESIGN