


UPDATED INTERIM DESIGN (2-LANE FACILITY WITH SEGMENTS OF 4-LANE SOUTH OF COUNTRY CLUB ROAD)

INTERIM DESIGN INCLUDED IN CURRENT ODOT 8-YR CONSTRUCTION WORK PLAN

INTERIM DESIGN DIFFERENCES FROM FULL DESIGN*:

- A COMBINATION OF 2-LANE AND 4-LANE ELEMENTS (EXPANSION TO 4-LANES NORTH OF COUNTRY CLUB ROAD AS TRAFFIC WARRANTS)
- INTERSECTION OF US-81 AND US-62 AT THE SAME ELEVATION
- NO BRIDGES OVER UNION PACIFIC RAILROAD

*ALL DESIGN ELEMENTS WILL BE INCLUDED IN THE ULTIMATE DESIGN (SEE ENCLOSED FIGURE 1)

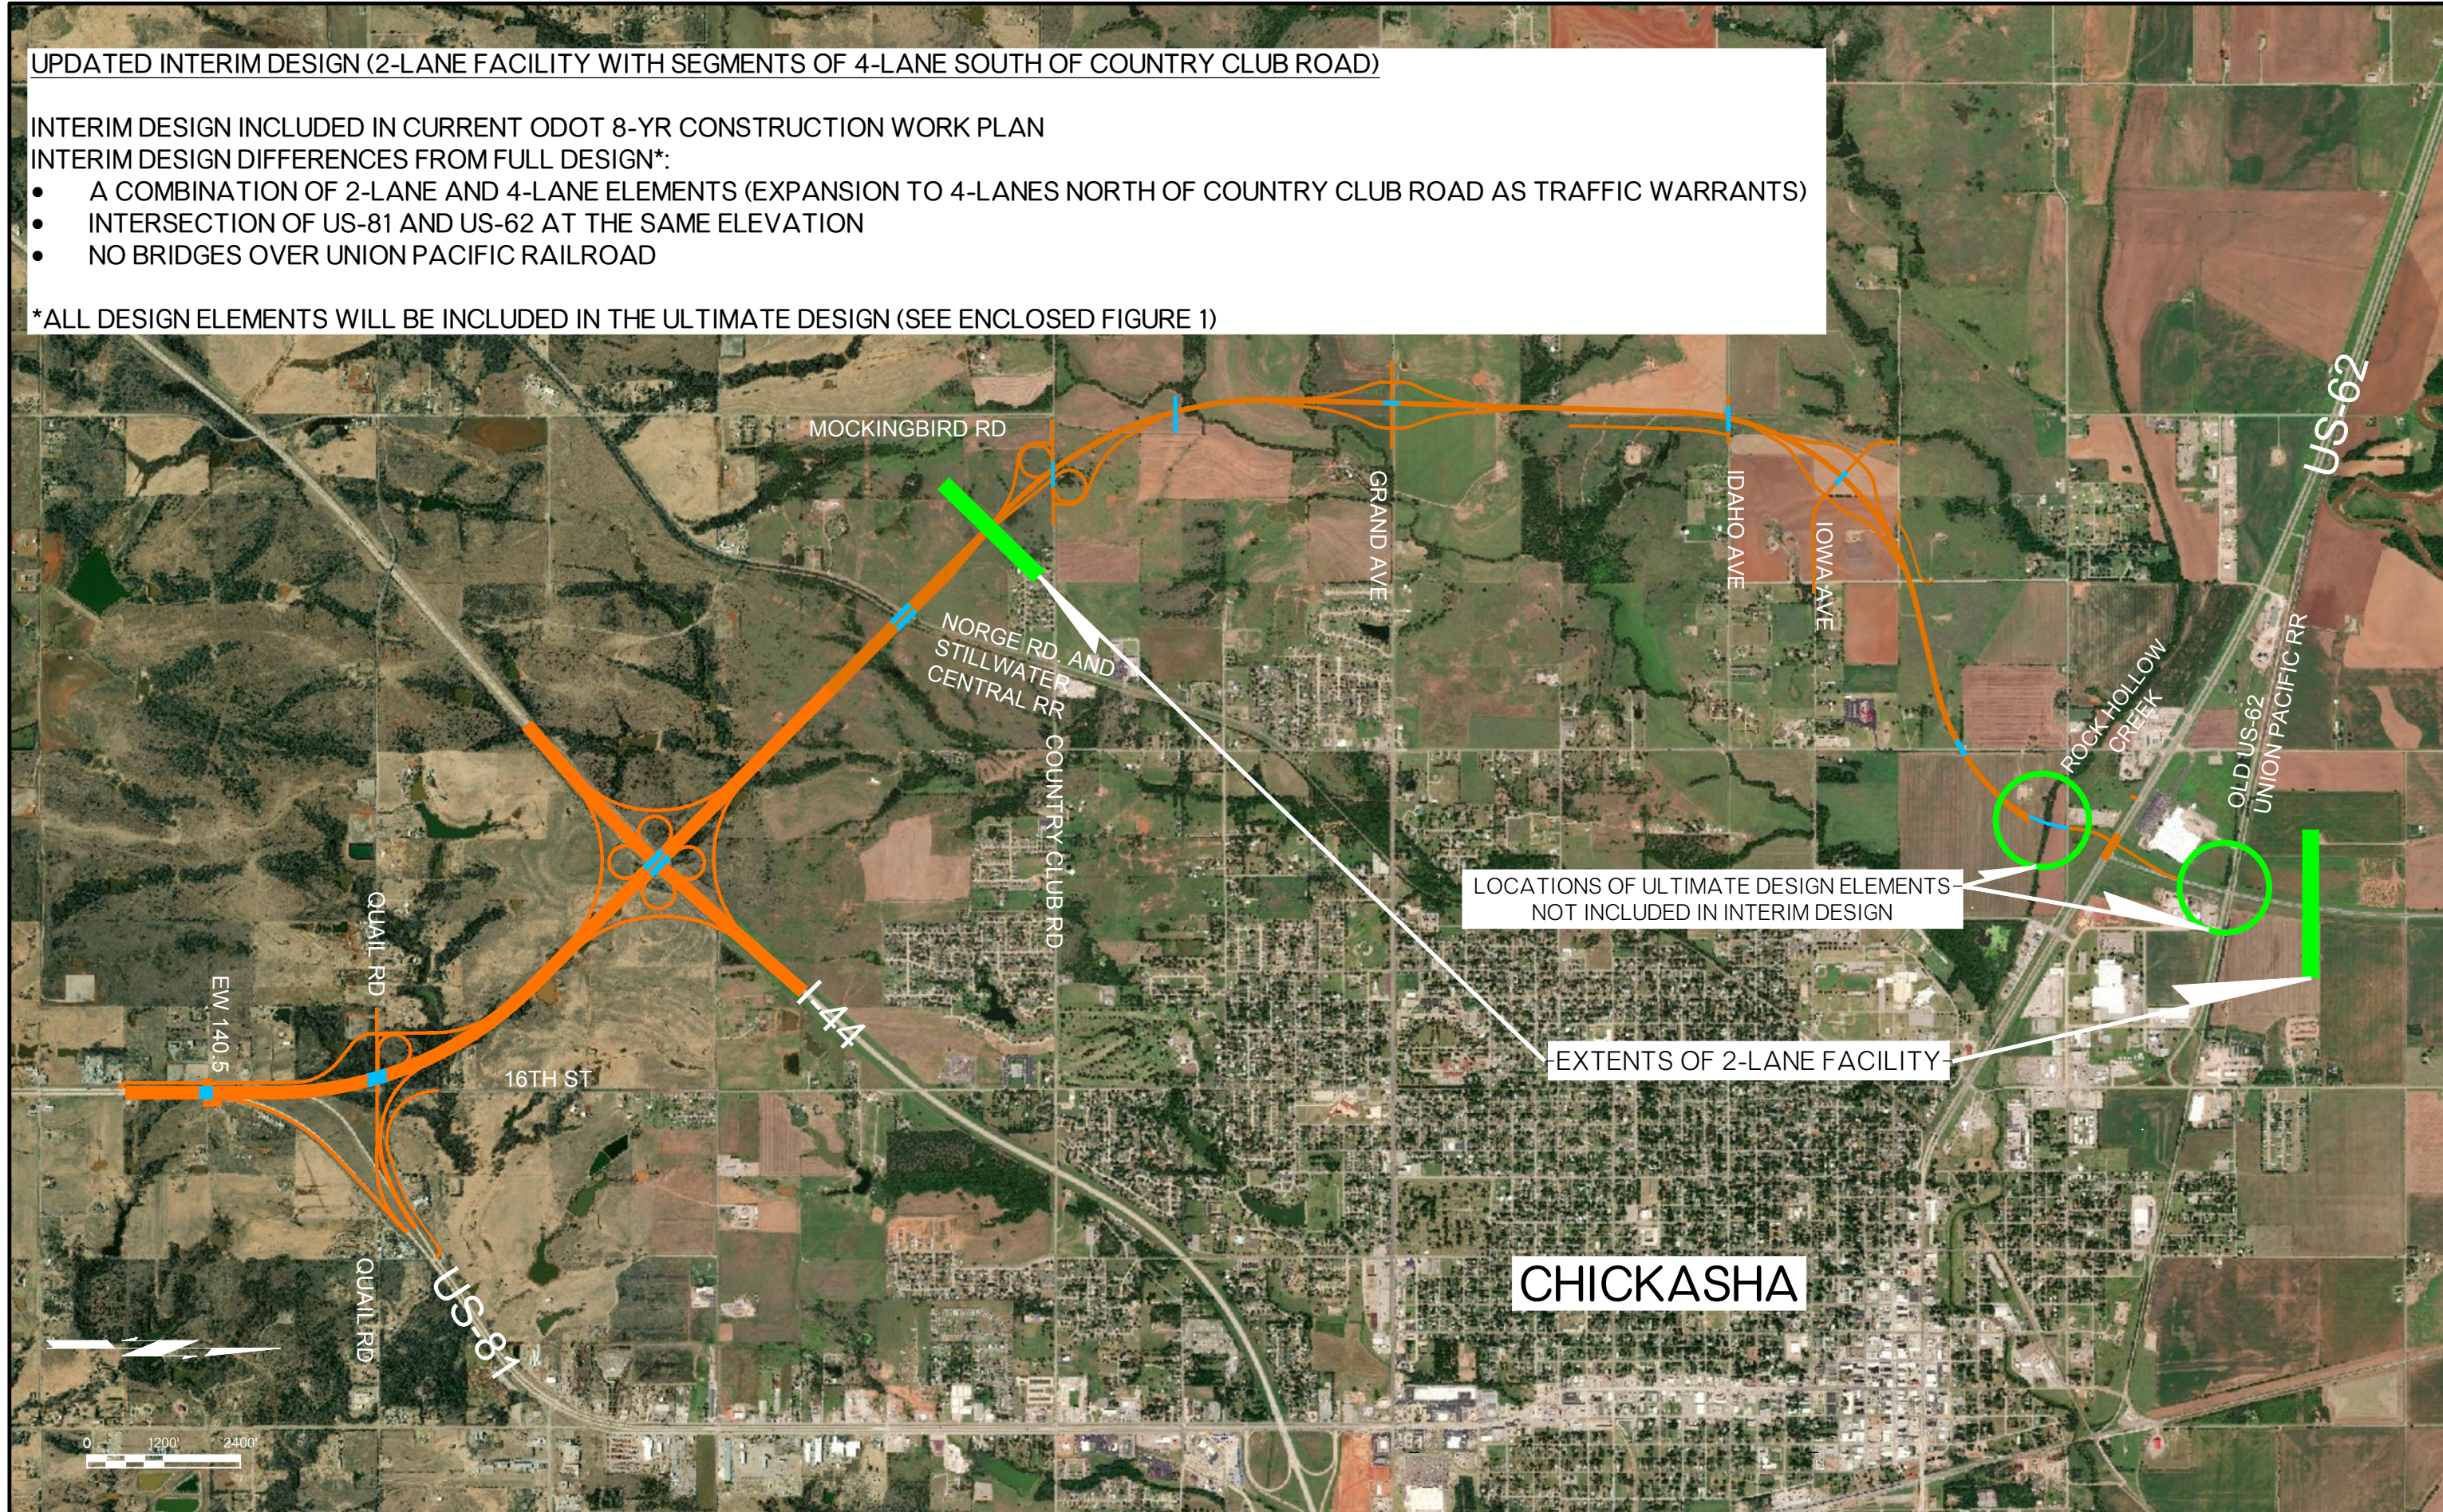

LOCATIONS OF ULTIMATE DESIGN ELEMENTS NOT INCLUDED IN INTERIM DESIGN

EXTENTS OF 2-LANE FACILITY

CHICKASHA

ROADWAY
 BRIDGE LOCATIONS

GRADY COUNTY
 US-81 REALIGNMENT
 SEPTEMBER 2021

FIGURE 3
 US-81 REALIGNMENT
 UPDATED INTERIM DESIGN