


# TYPICAL SECTIONS

SH-9 Roadway Reconstruction  
From Kings Creek to Snake Creek

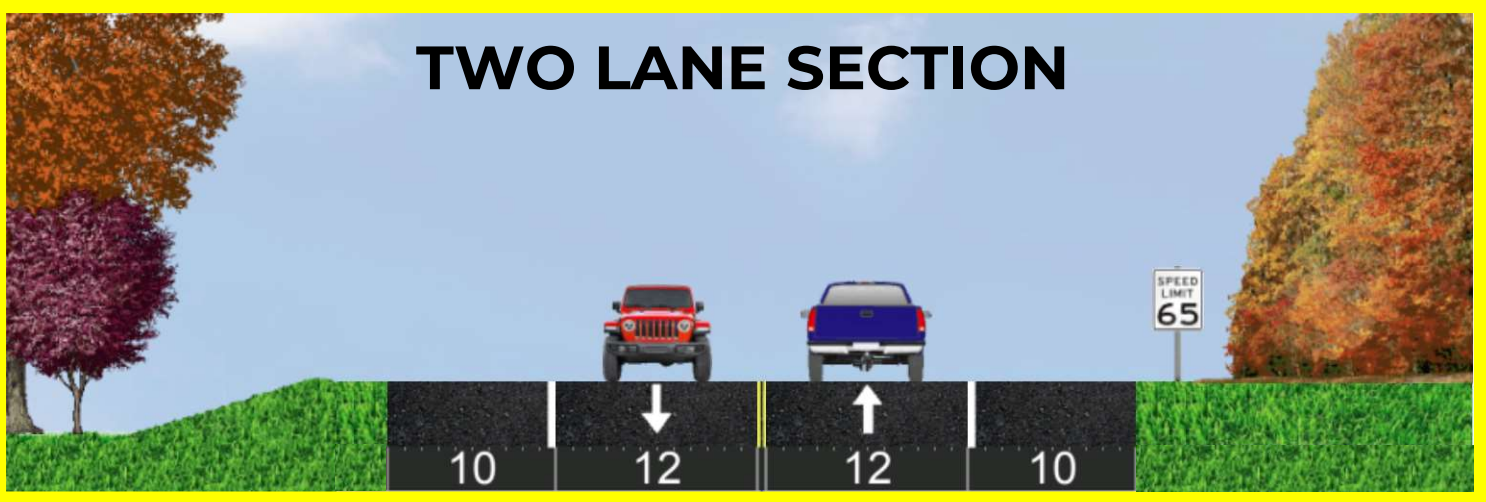

## TWO LANE SECTION



## PASSING LANE SECTION

