


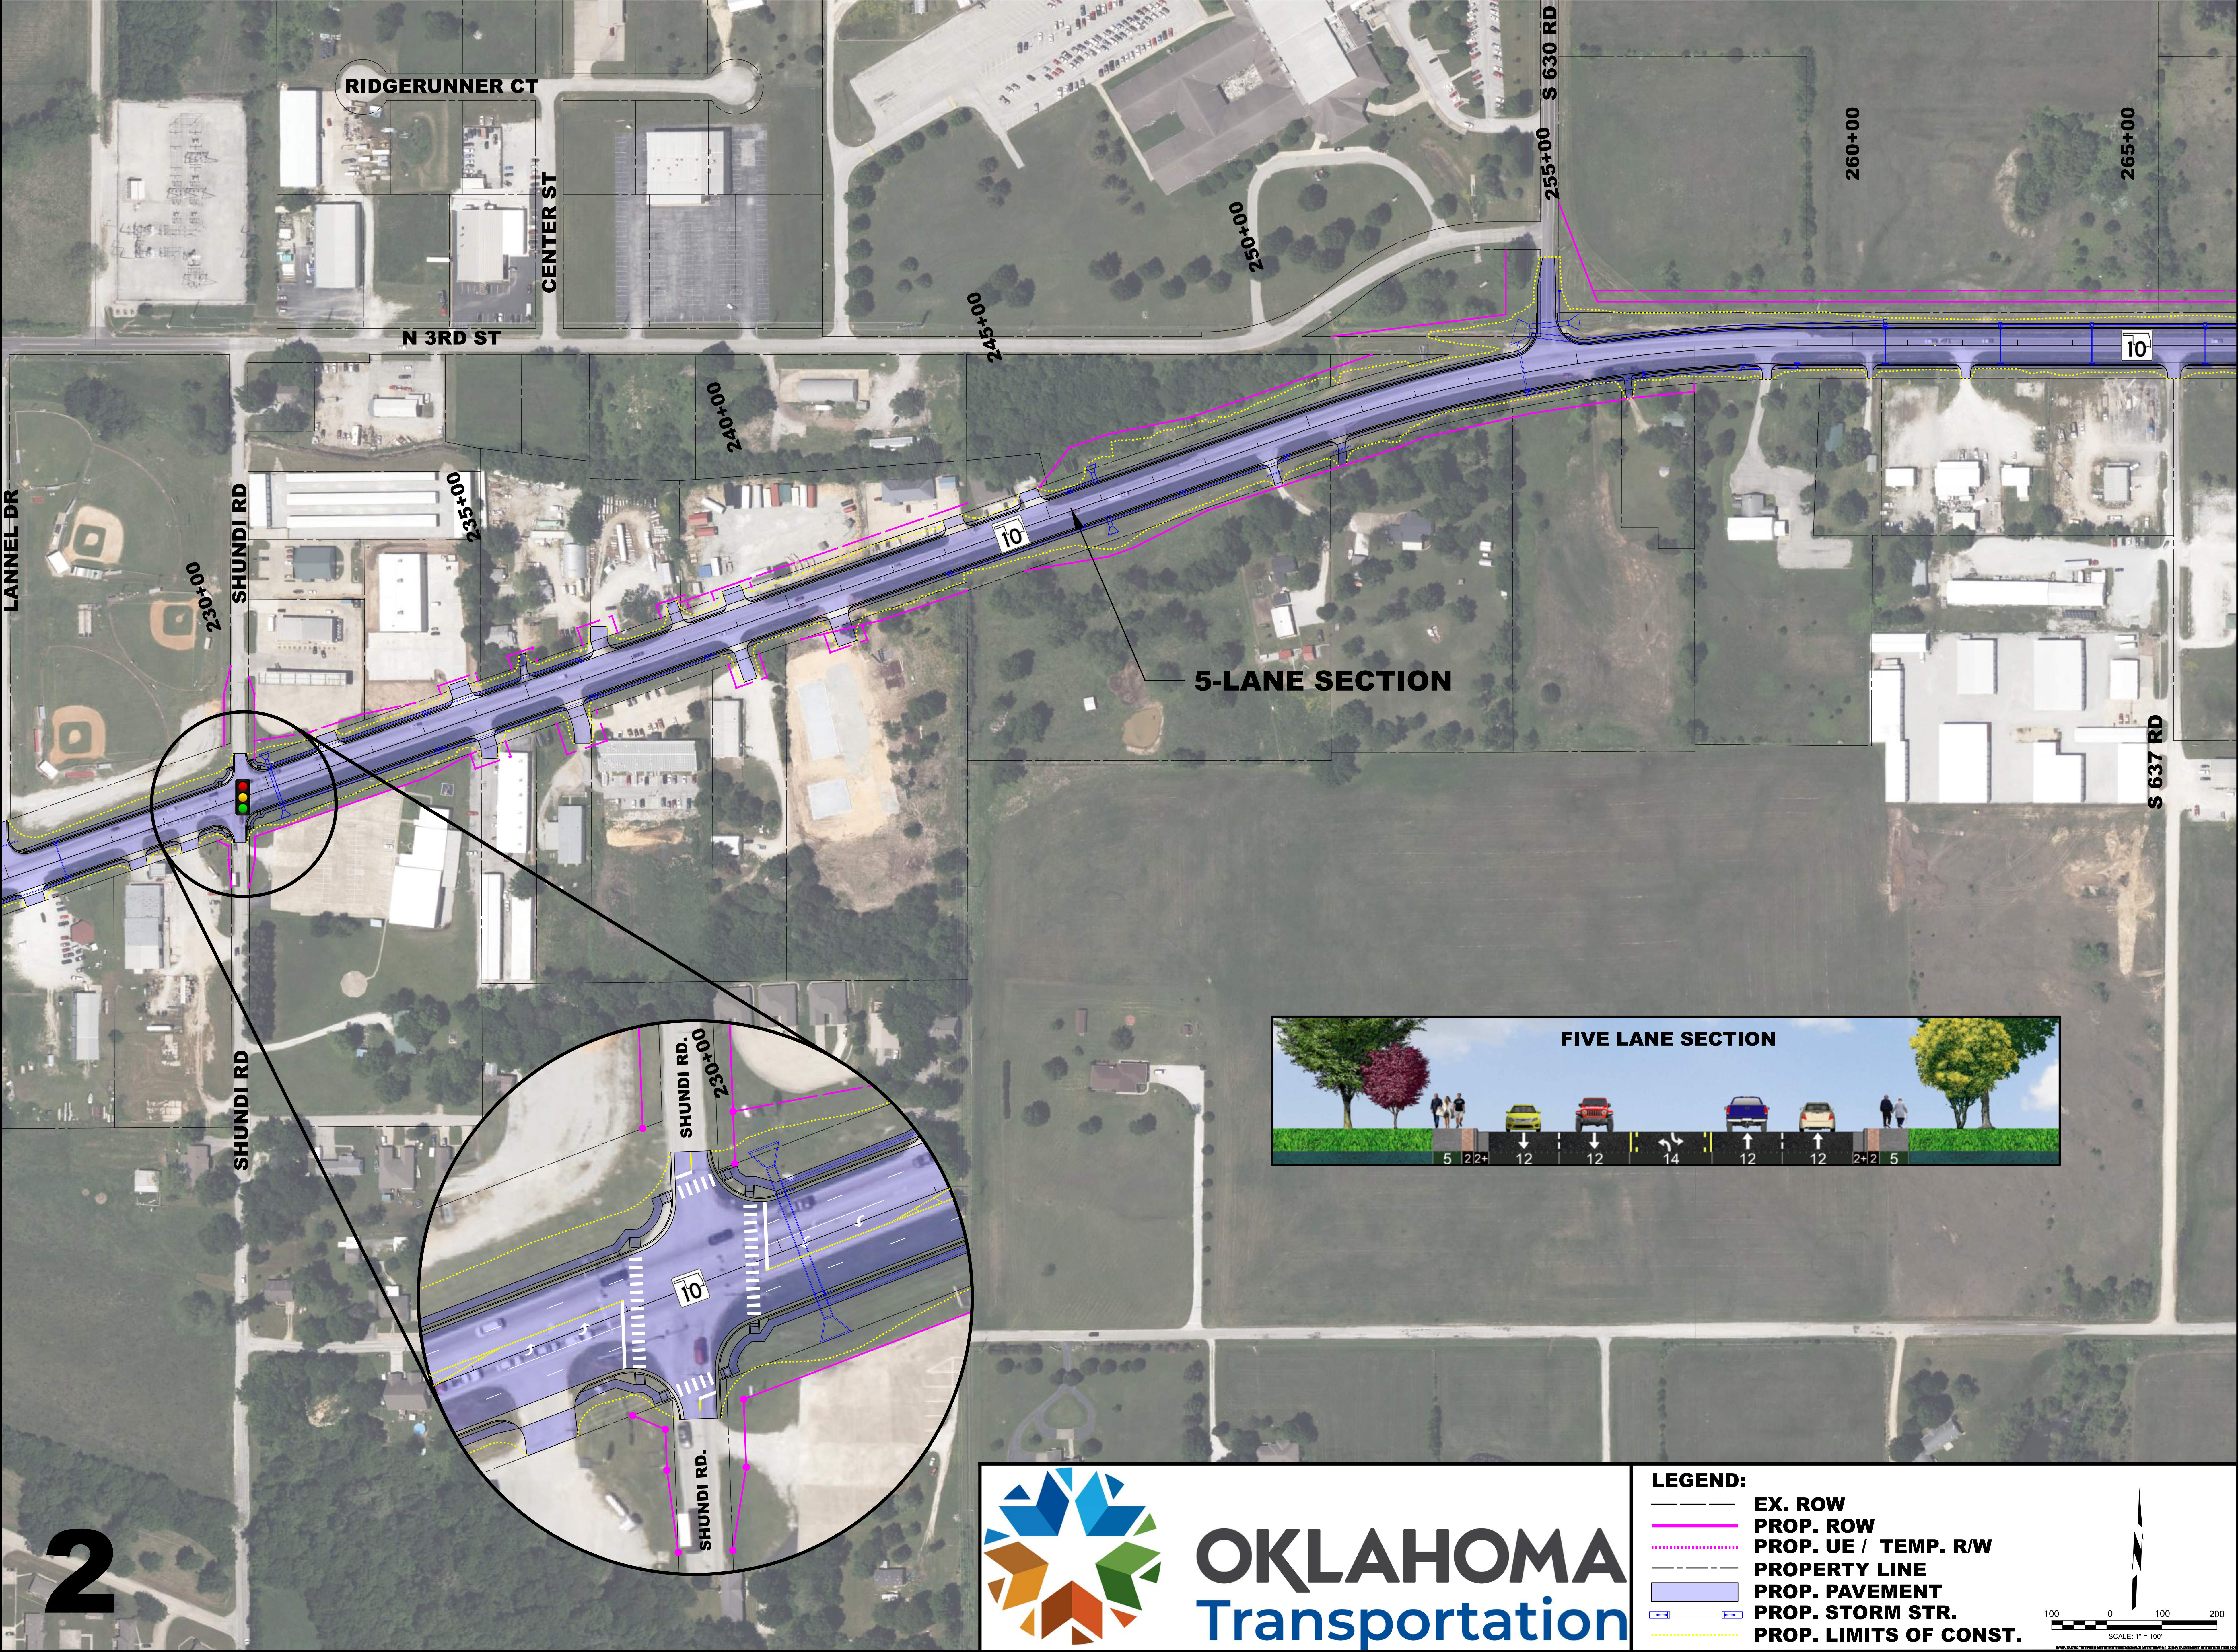

2



OKLAHOMA
Transportation

- LEGEND:**
- EX. ROW
 - PROP. ROW
 - PROP. UE / TEMP. R/W
 - PROPERTY LINE
 - PROP. PAVEMENT
 - PROP. STORM STR.
 - PROP. LIMITS OF CONST.

