
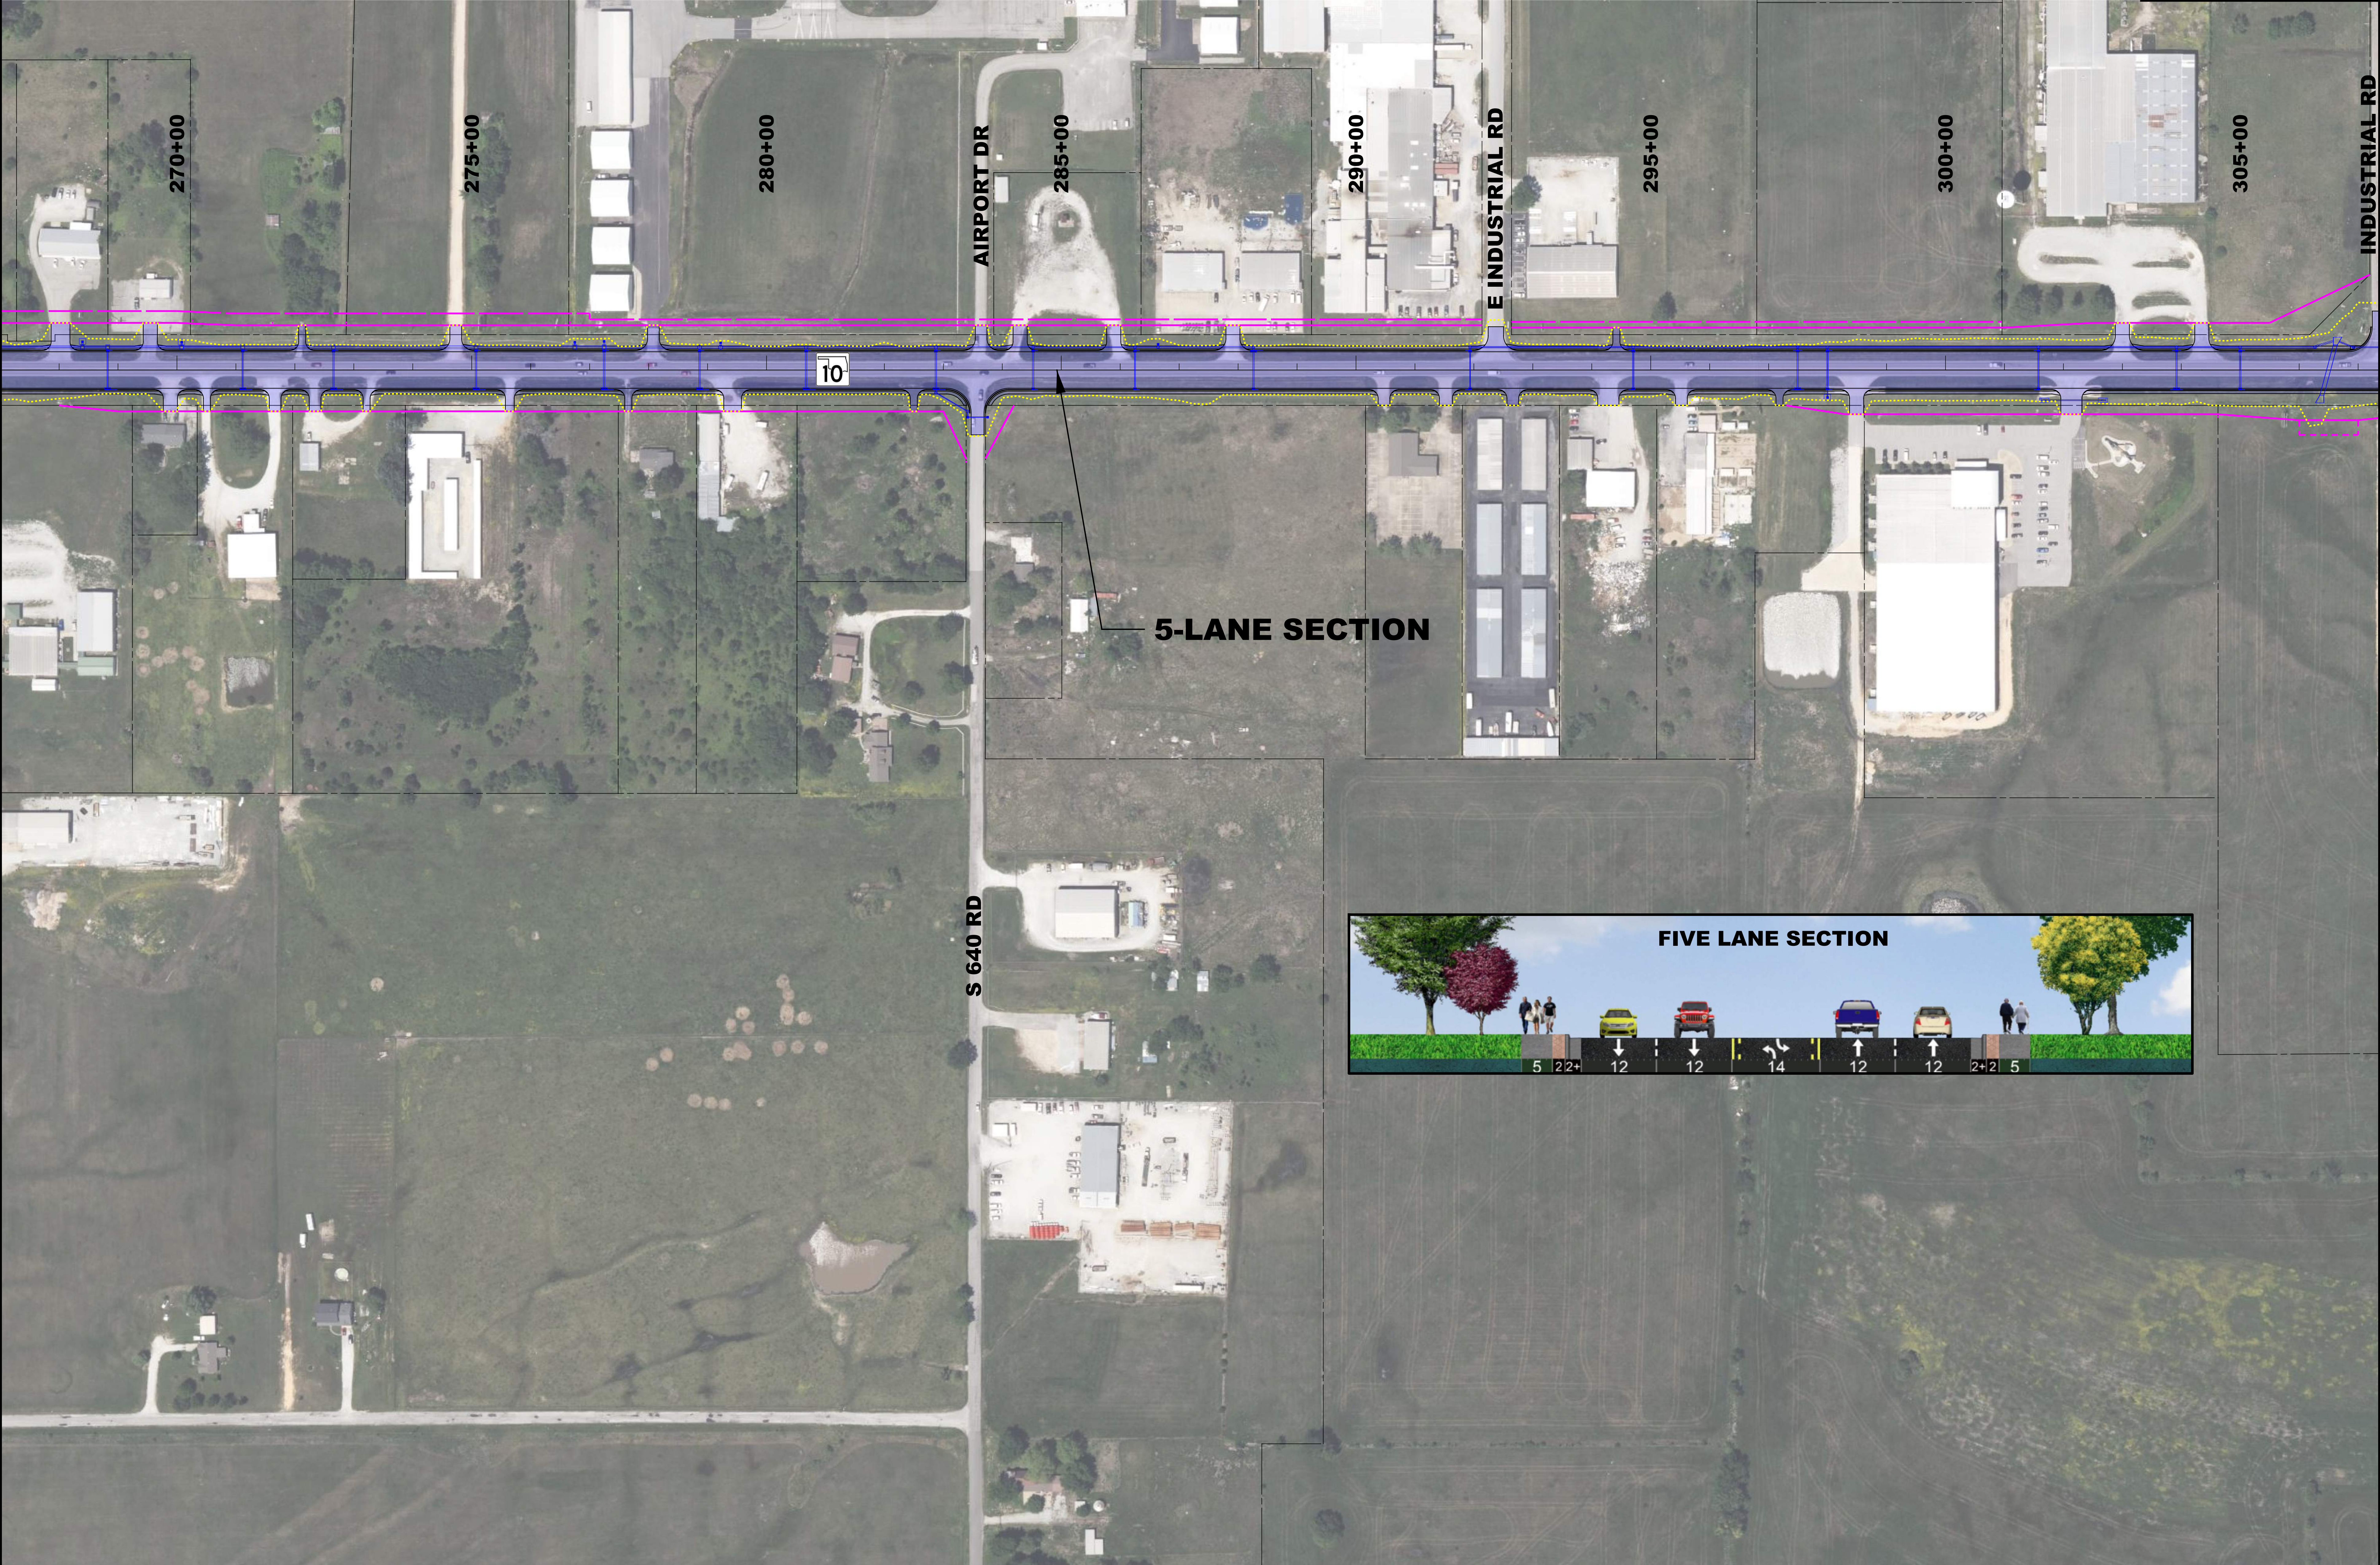


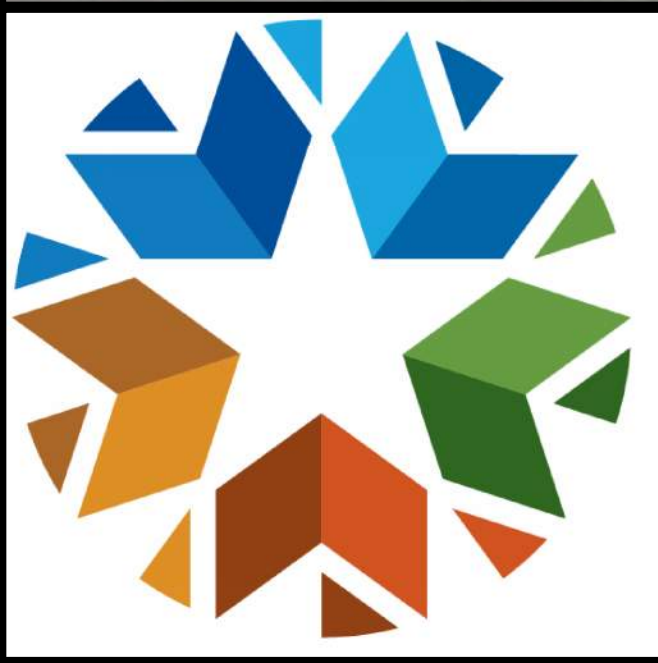


OKLAHOMA

Transportation

LEGEND:

- EX. ROW
- PROP. ROW
- PROP. UE / TEMP. R/W
- PROPERTY LINE
- PROP. PAVEMENT
- PROP. STORM STR.
- PROP. LIMITS OF CONST.

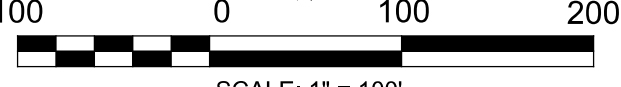SCALE: 1" = 100'