


Note: Pier Scour and/or Degradation/Contraction Scour shown for informational purposes only and not for construction.

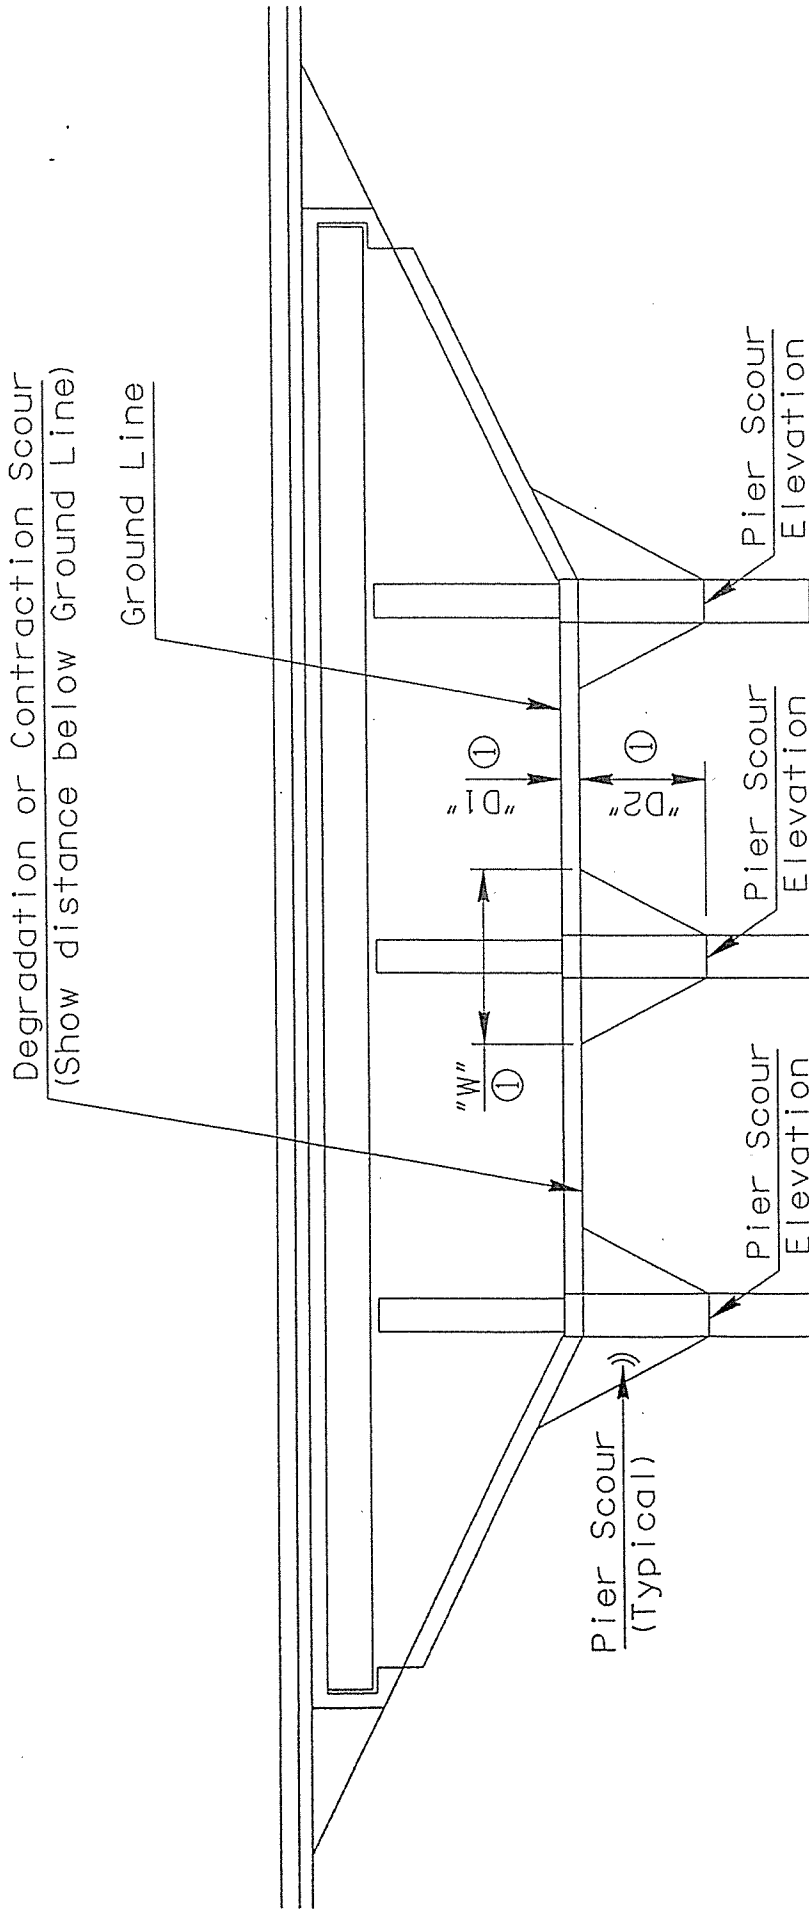

① Not to be detailed on the plans.

"D1" = Depth of Degradation or Contraction Scour

"D2" = Depth of Pier Scour

"W" = "D2" x 2.75

FIGURE 4