




I-40 CLINTON  
CONCEPT 3

DIVERGING DIAMOND

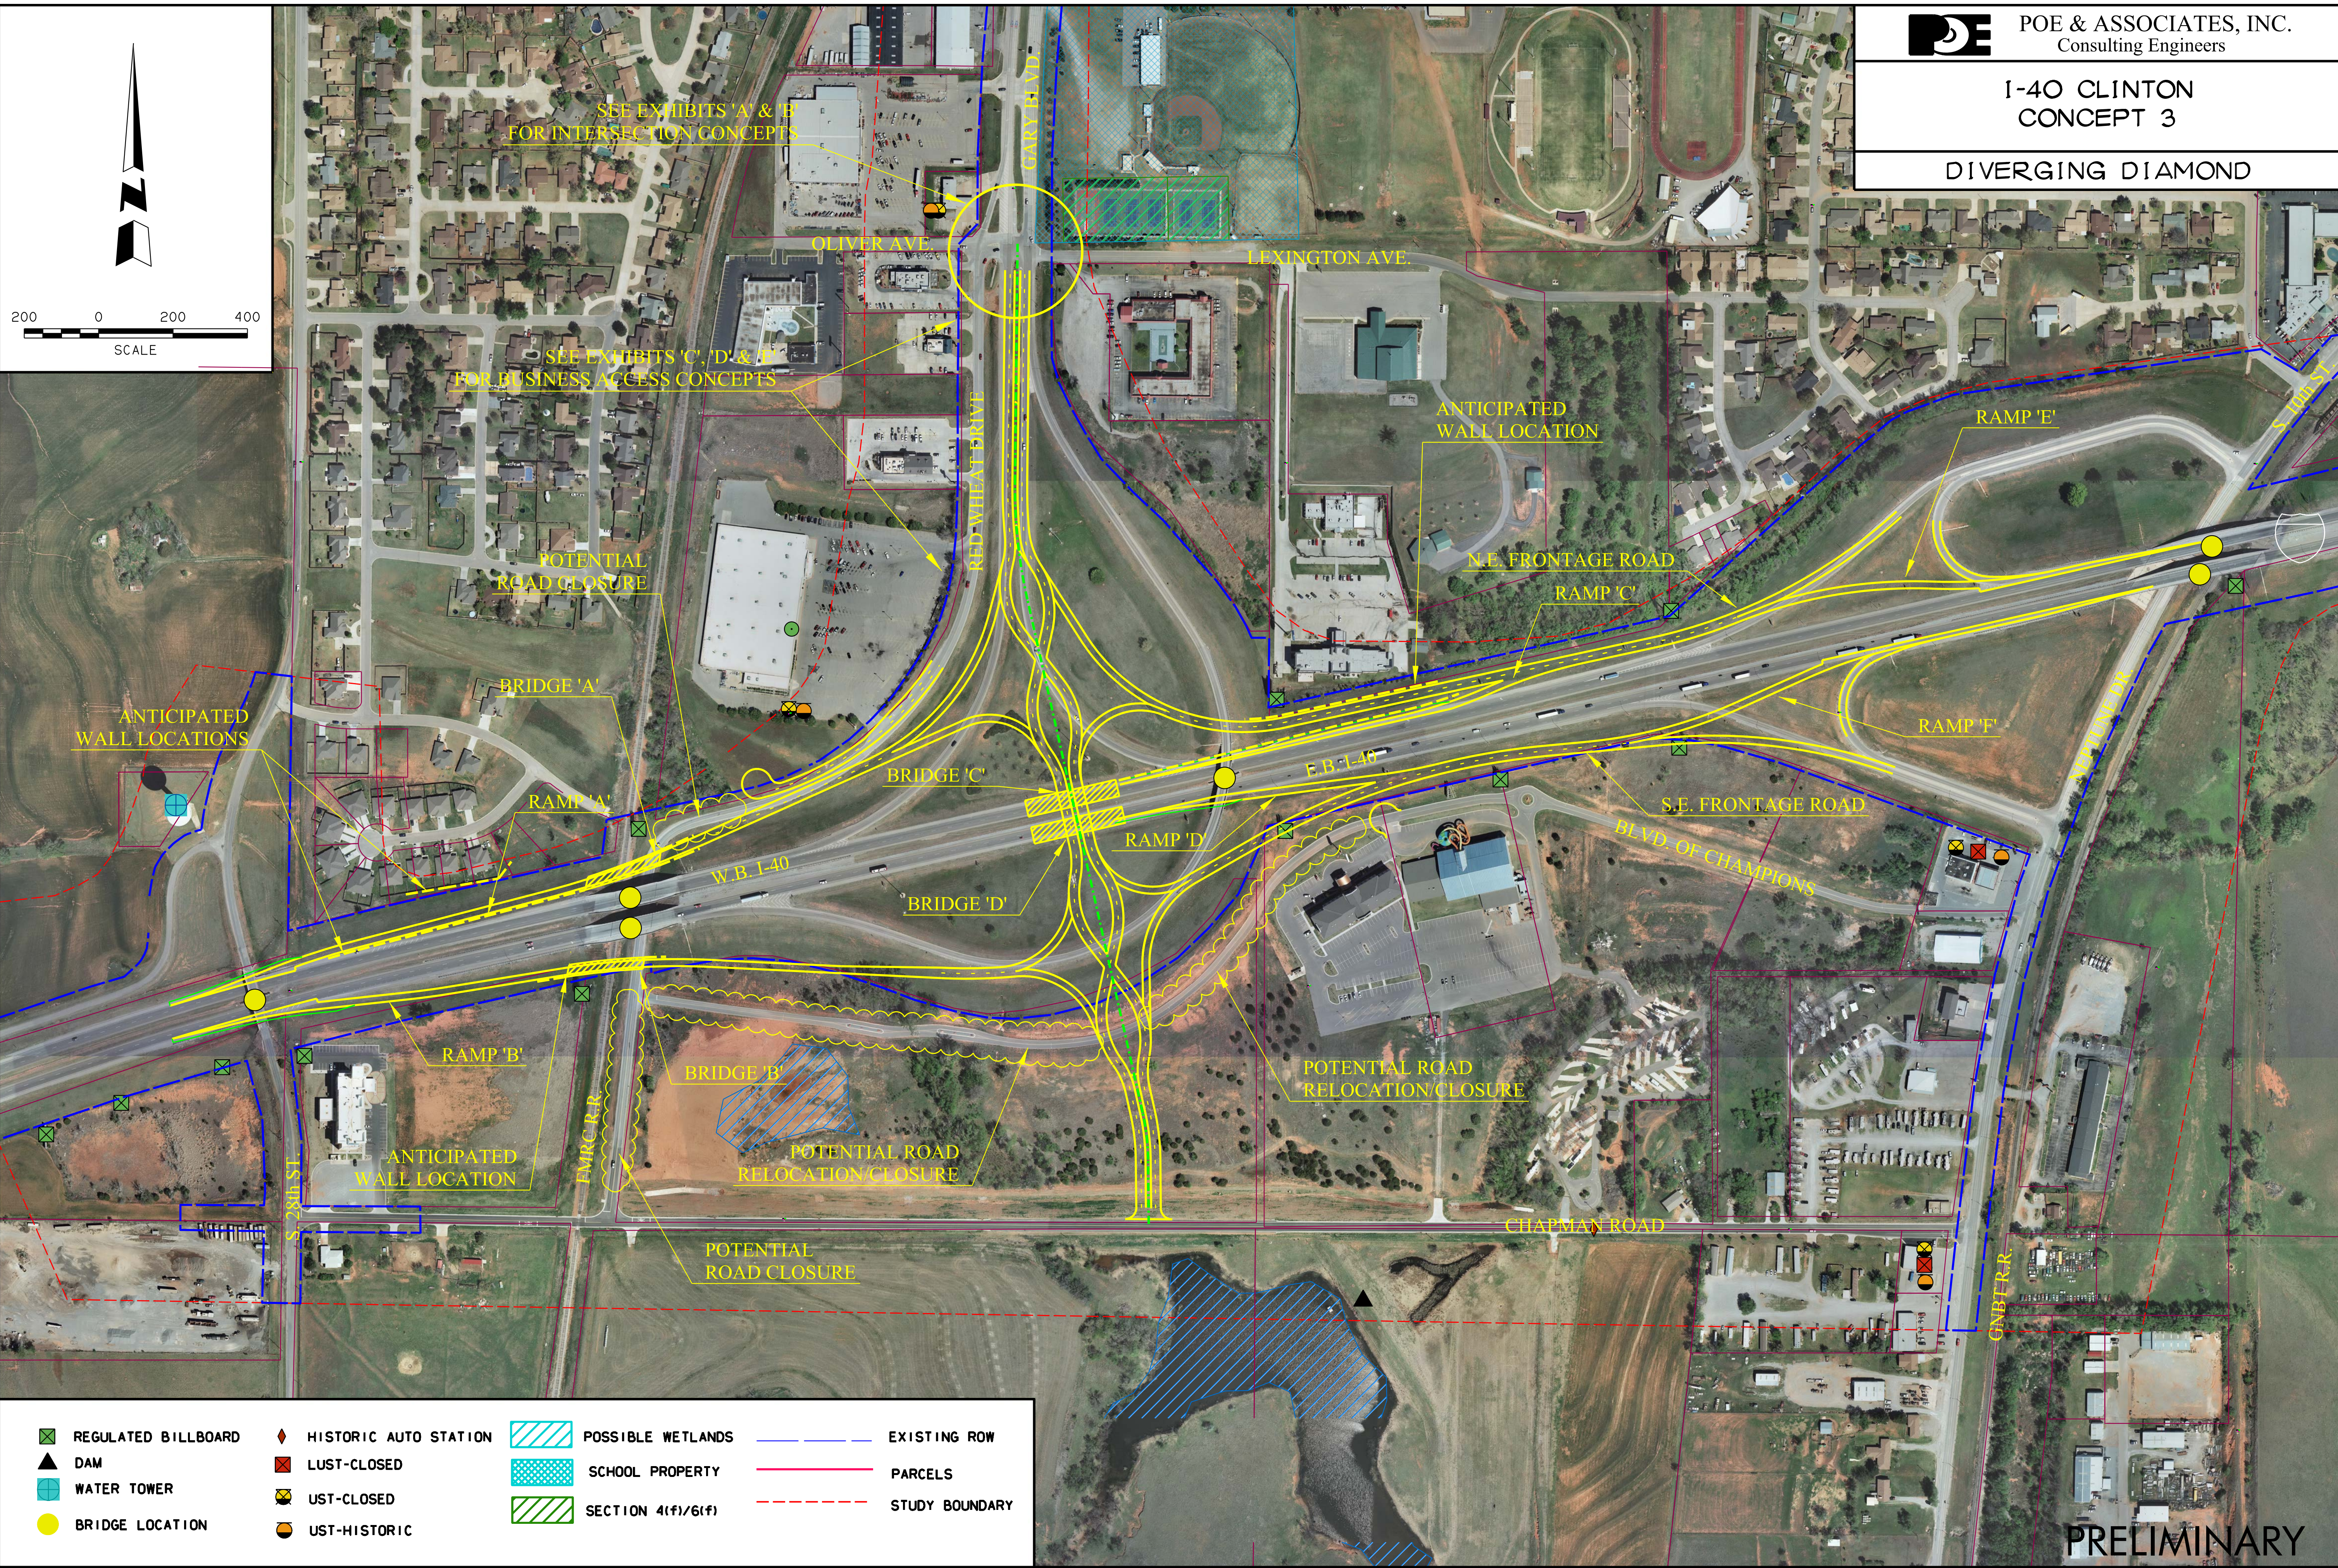

3:23:48 PM G:\PROJECTS\203081\00T\_EC-1637\_Clinton\Public Involvement\Public Meeting 04May2016\I-40\_Clinton\_Diverging Diamond\_Alt3.cgm

- REGULATED BILLBOARD
- DAM
- WATER TOWER
- BRIDGE LOCATION
- HISTORIC AUTO STATION
- LUST-CLOSED
- UST-CLOSED
- UST-HISTORIC
- POSSIBLE WETLANDS
- SCHOOL PROPERTY
- SECTION 4(f)/6(f)
- EXISTING ROW
- PARCELS
- STUDY BOUNDARY

PRELIMINARY