


ELEVATION

- ① FOR SIGN TABS EXCEEDING 50% OF THE SIGN WIDTH:
 - THE SIGN INCLUDING THE SIGN TAB SHALL BE CENTERED ALONG THE HORIZONTAL AXIS OF THE MAST ARM.
 - THE SIGN HEIGHT INCLUDING THE SIGN TAB SHALL NOT EXCEED THE 20'-0" MAXIMUM HEIGHT.
- ② HANDHOLES SHALL ONLY BE INCLUDED IF STATED IN THE CONTRACT PLANS.
- ③ THE MAST ARM SHALL HAVE NO MORE THAN 2 OPTIONAL FIELD SPLICES. PLACE FIELD SPLICES AT LOCATIONS TO AVOID CONFLICTS WITH THE SIGN MOUNTING BRACKET.
- ④ THE FABRICATOR MAY PROPOSE ALTERNATE FIELD SPLICE LOCATIONS TO ODOT BRIDGE DIVISON FOR APPROVAL.
- ⑤ THE MAXIMUM POST HEIGHT DIFFERENCE BETWEEN THE LEFT AND RIGHT POSTS SHALL NOT EXCEED 5'-0".

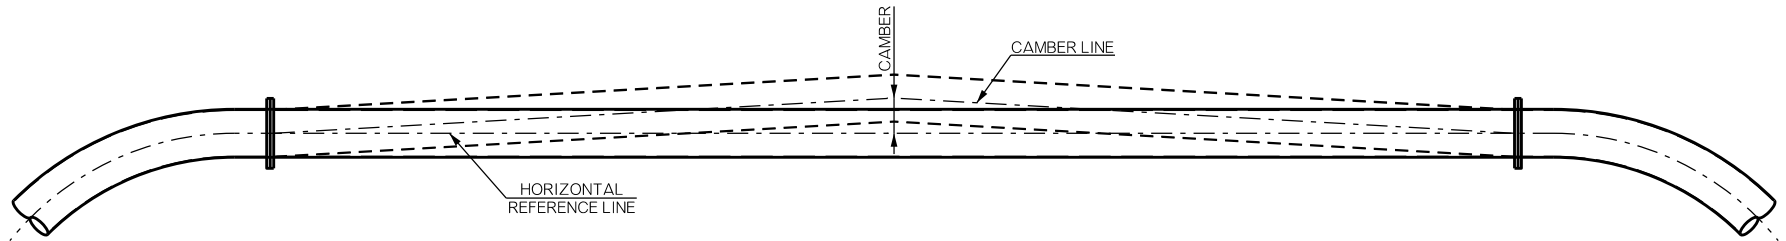

CAMBER DIAGRAM